



Debreceno g. 18 - 30


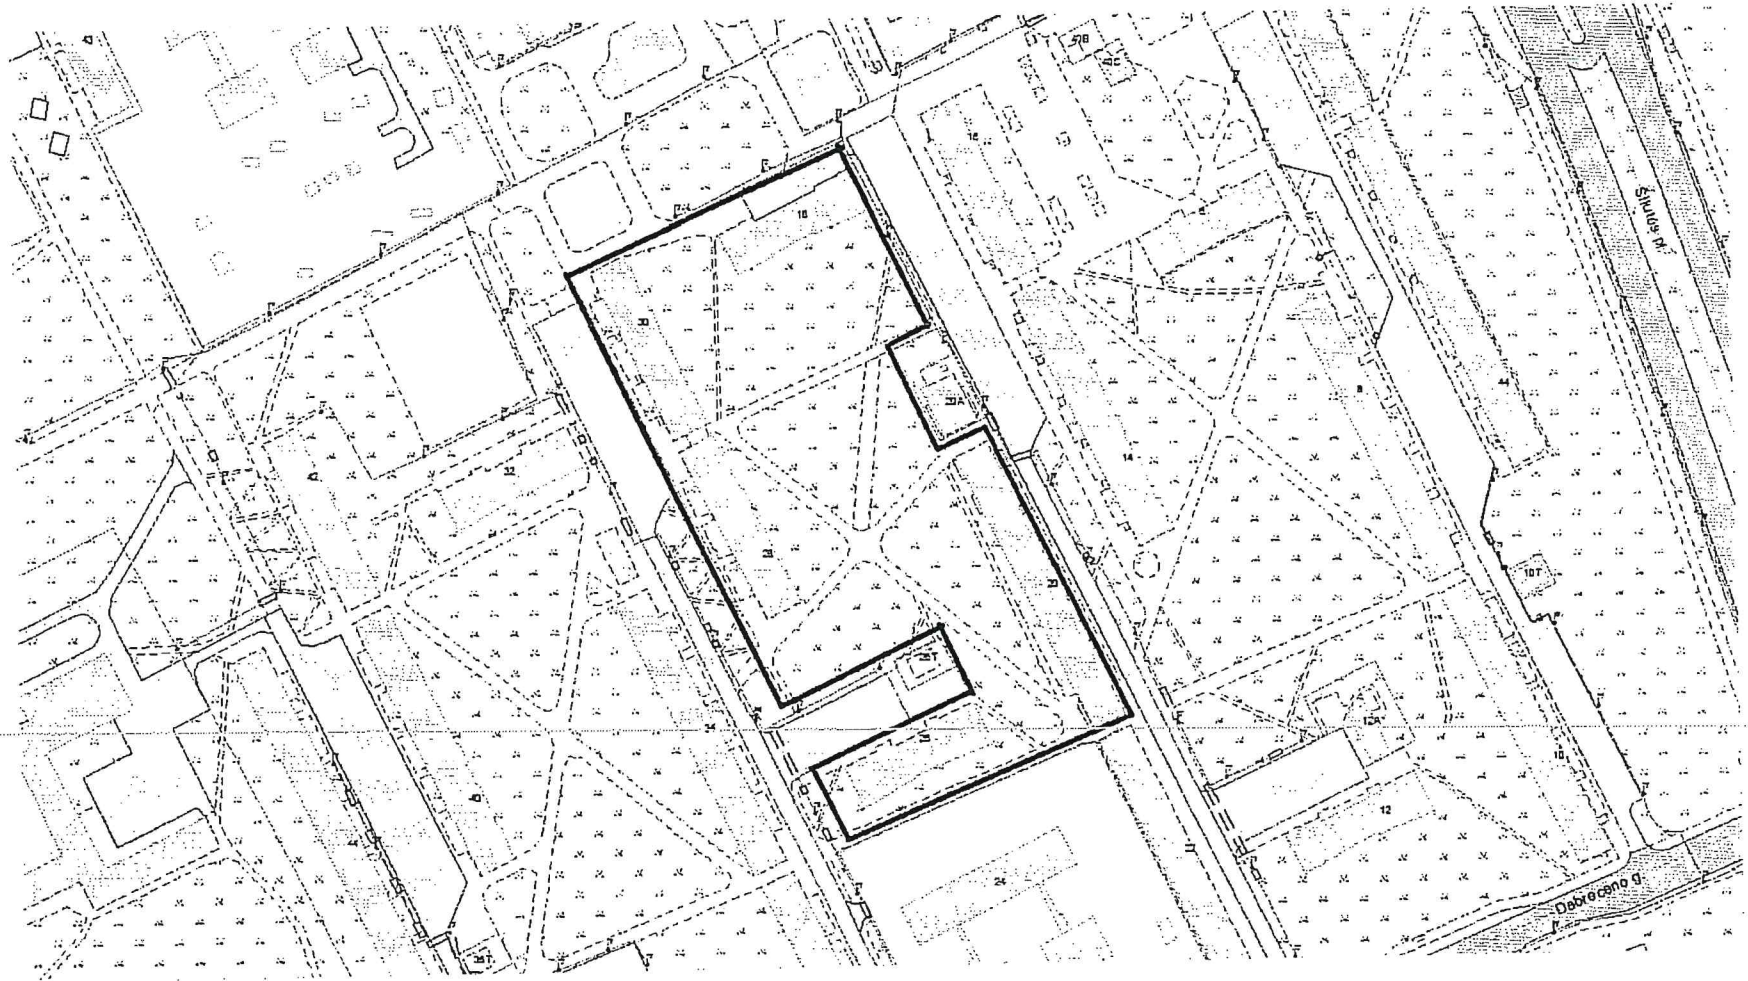


Klaipėdos kiemai. Debreceno g. 18


Site 1 (22)

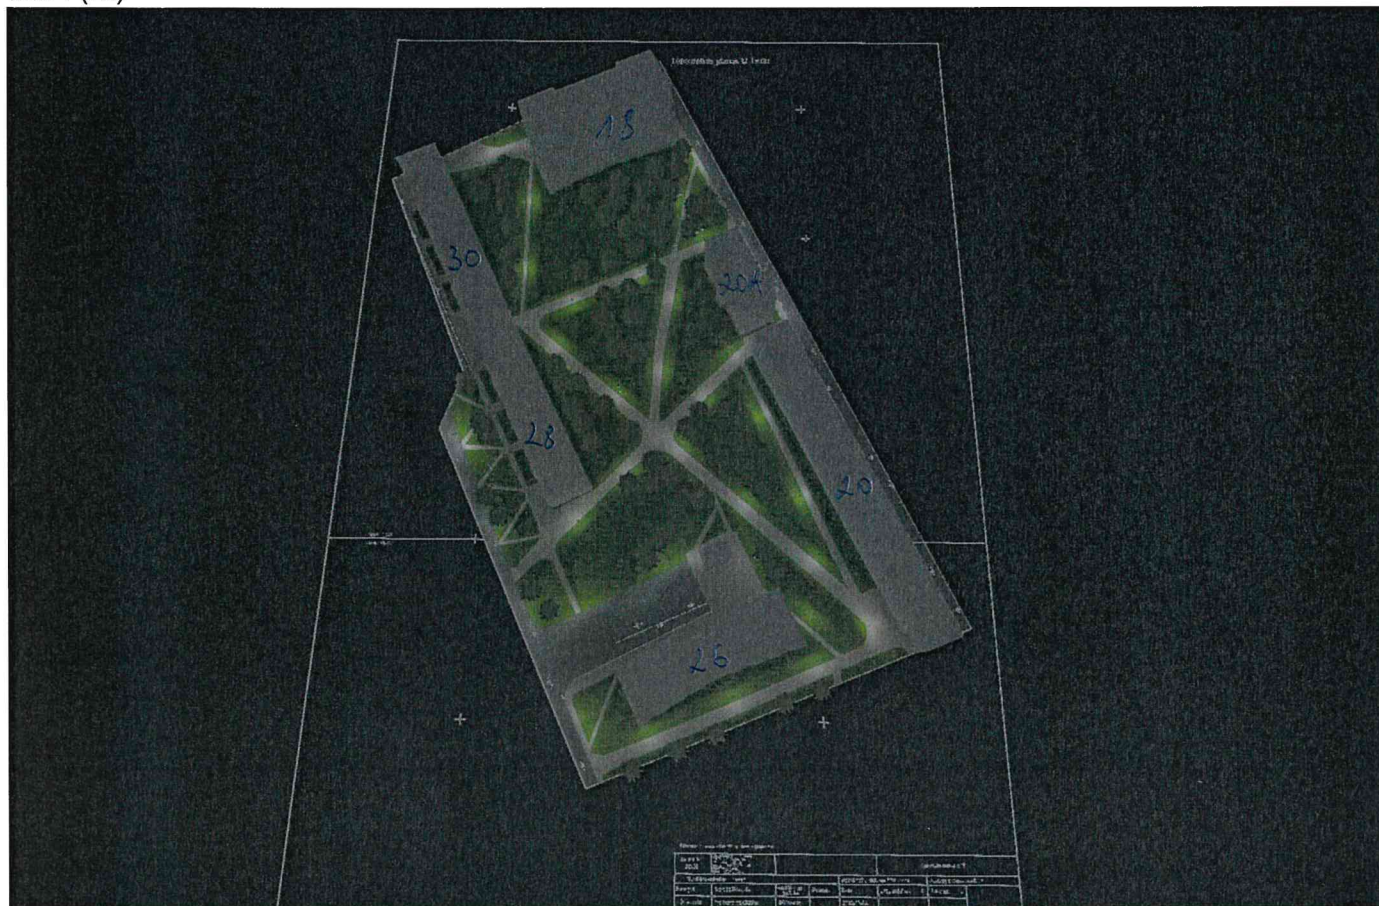



Site 1 (49), Illuminance values in [lx]

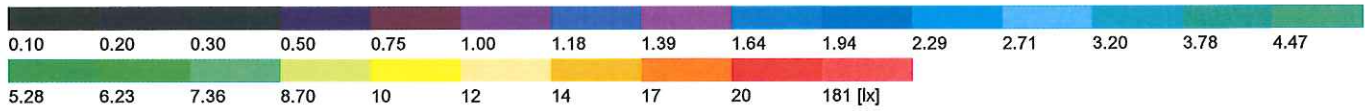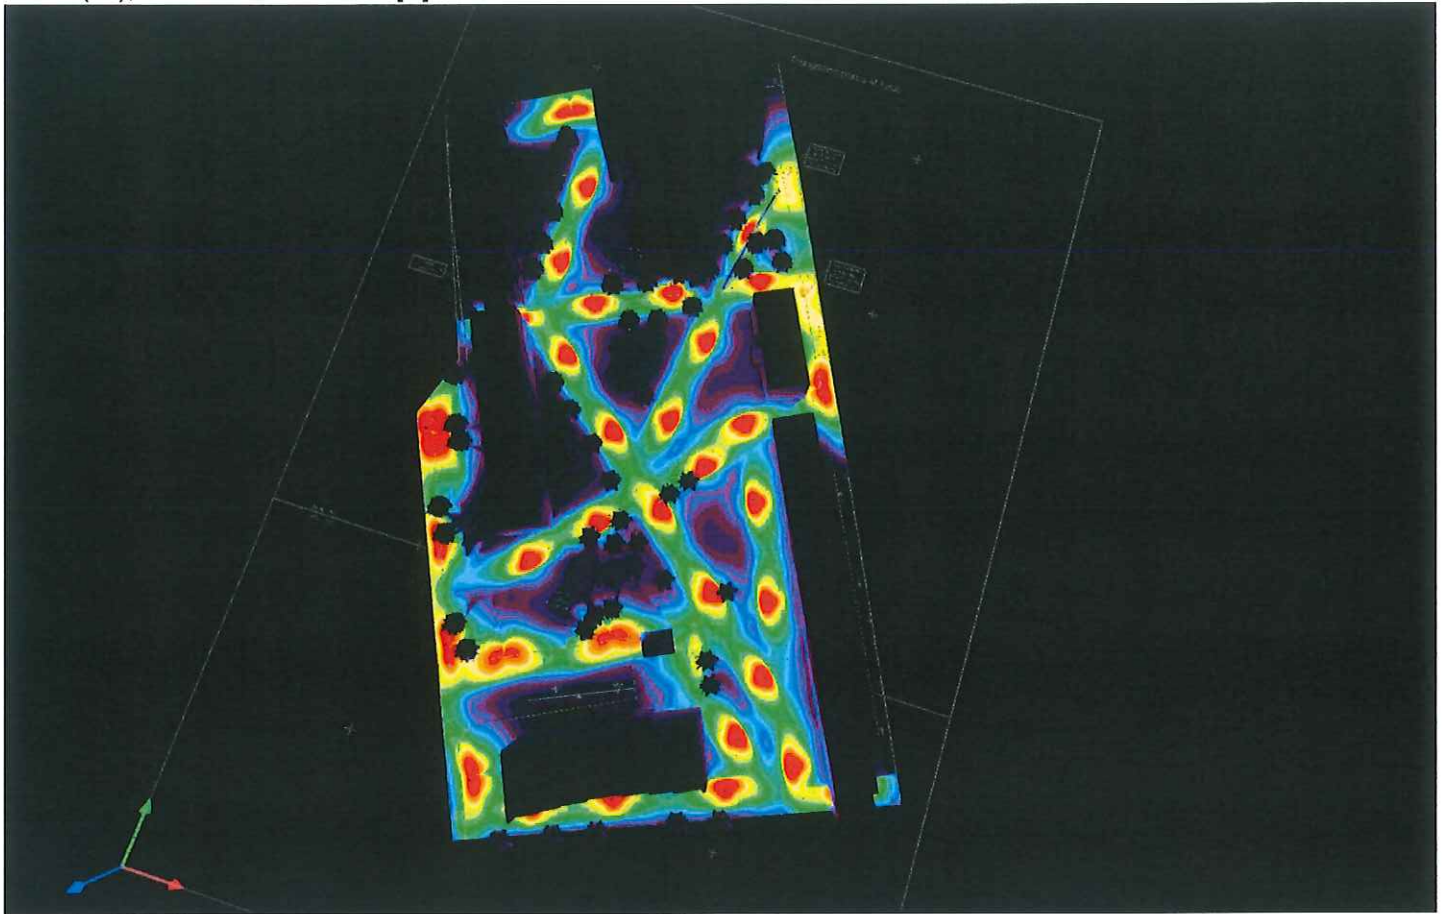

Site 1 (24)

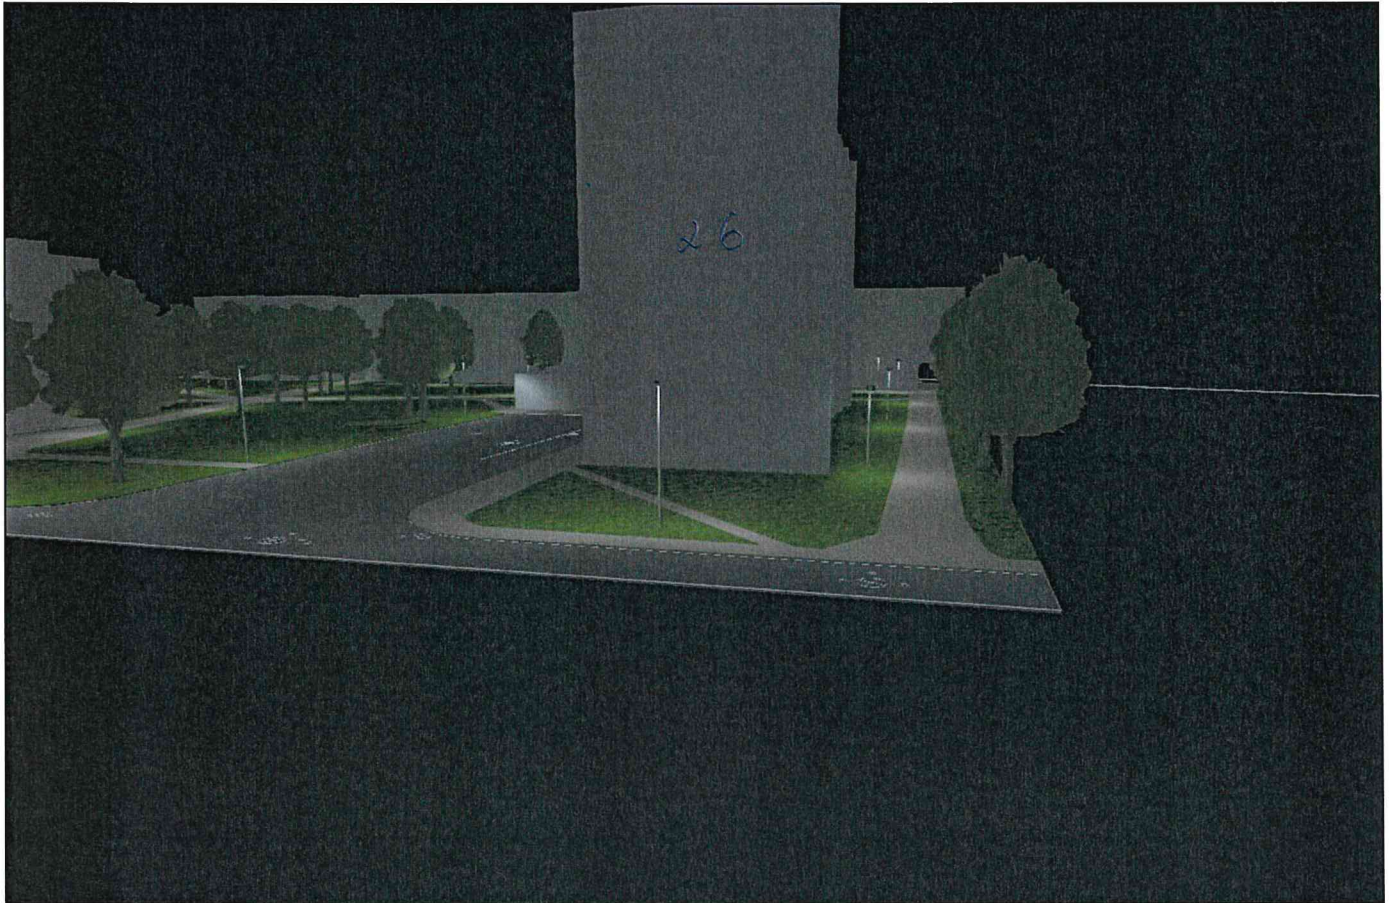



Site 1 (25), Illuminance values in [lx]

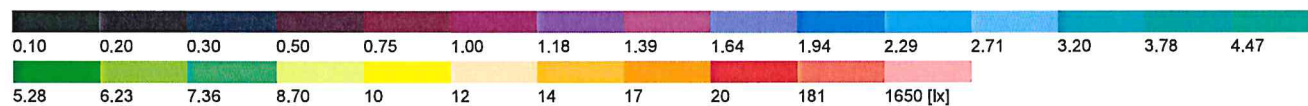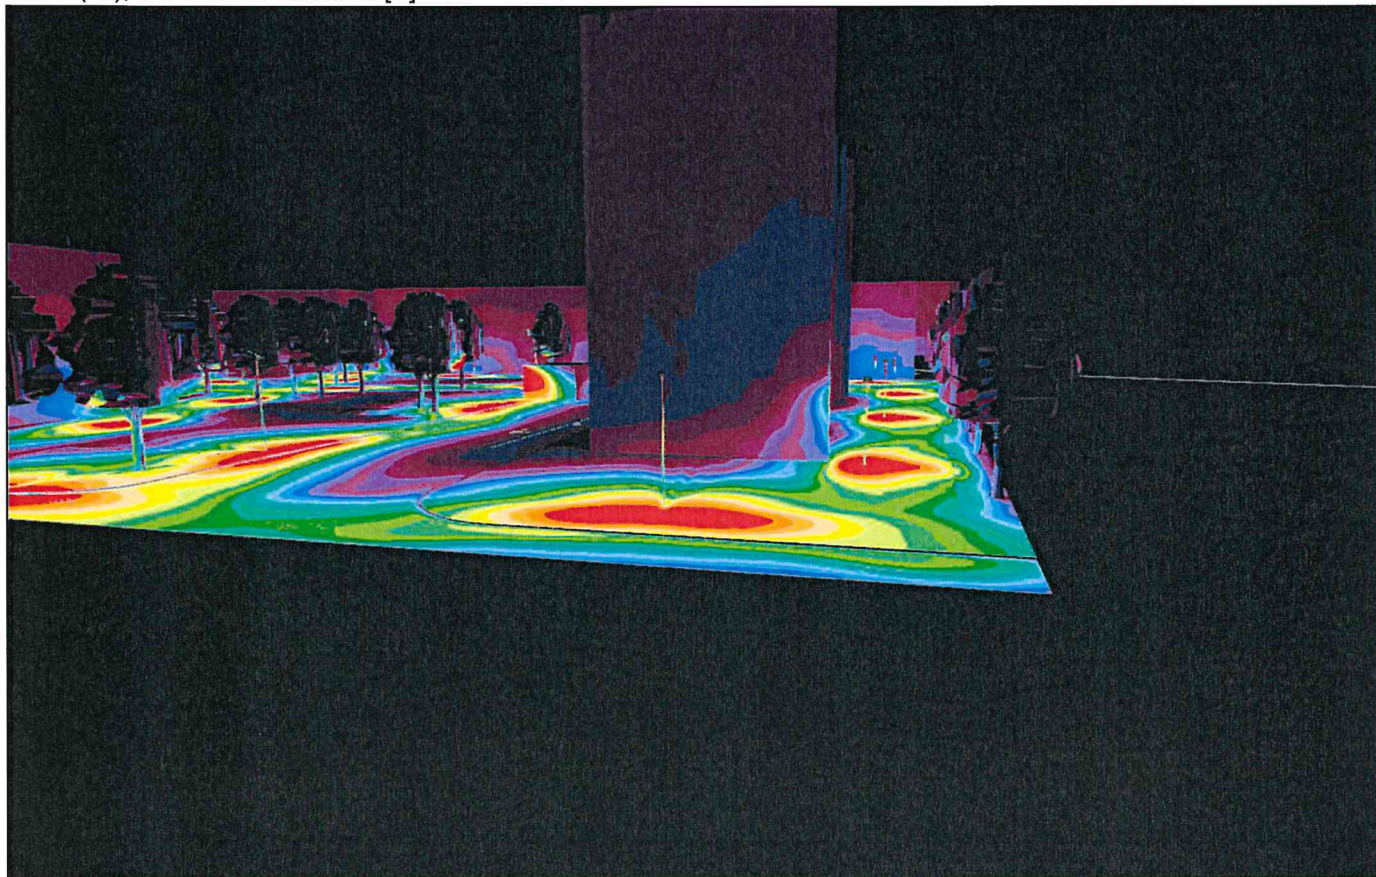


Site 1 (28)





Site 1 (29), Illuminance values in [lx]

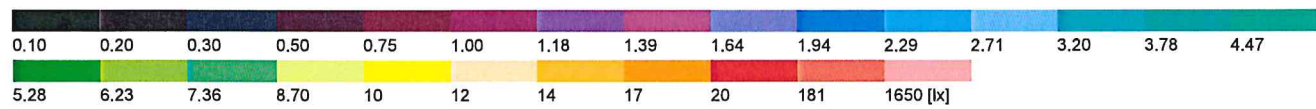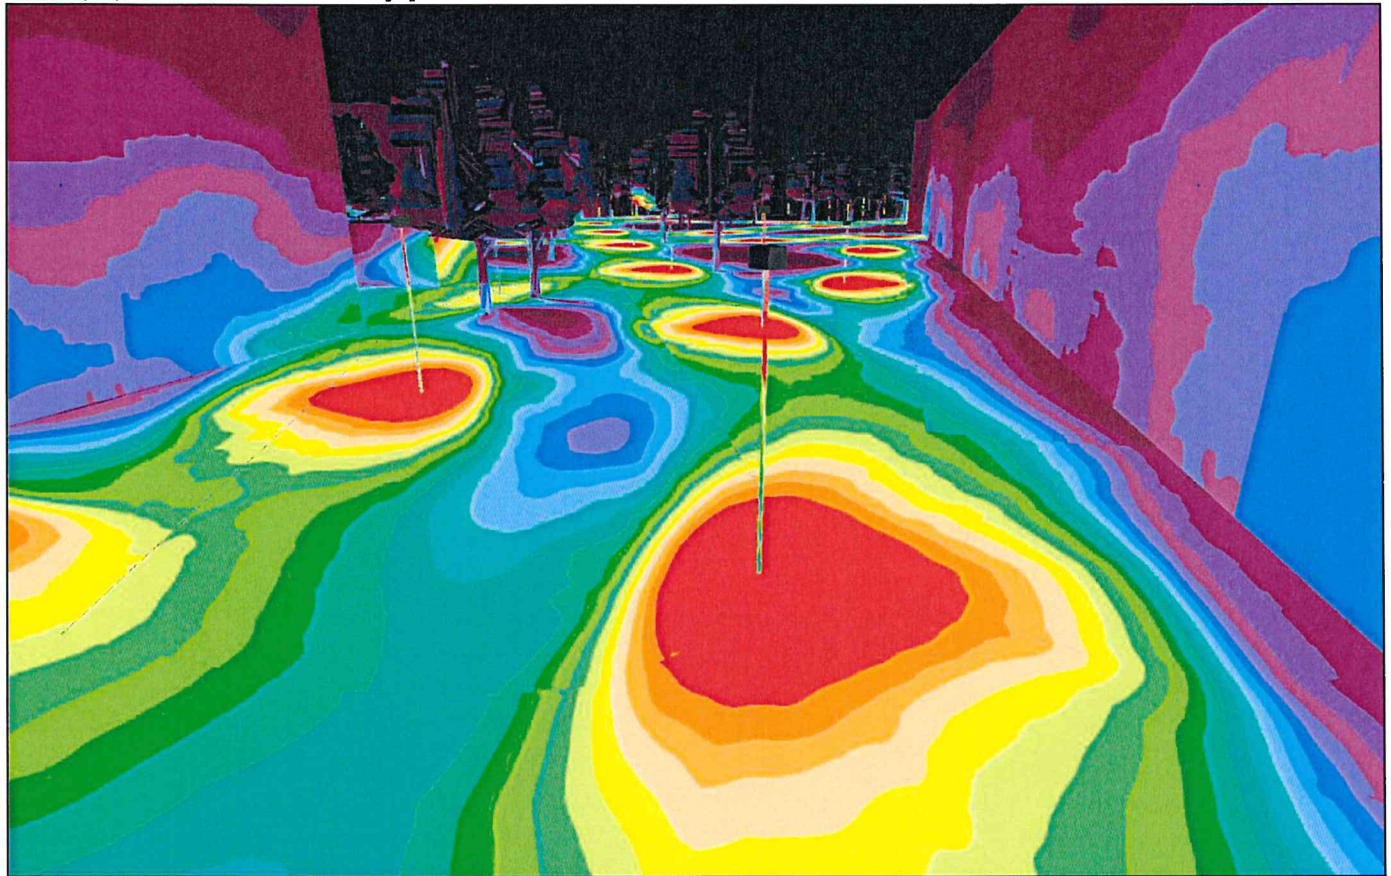


Site 1 (32)

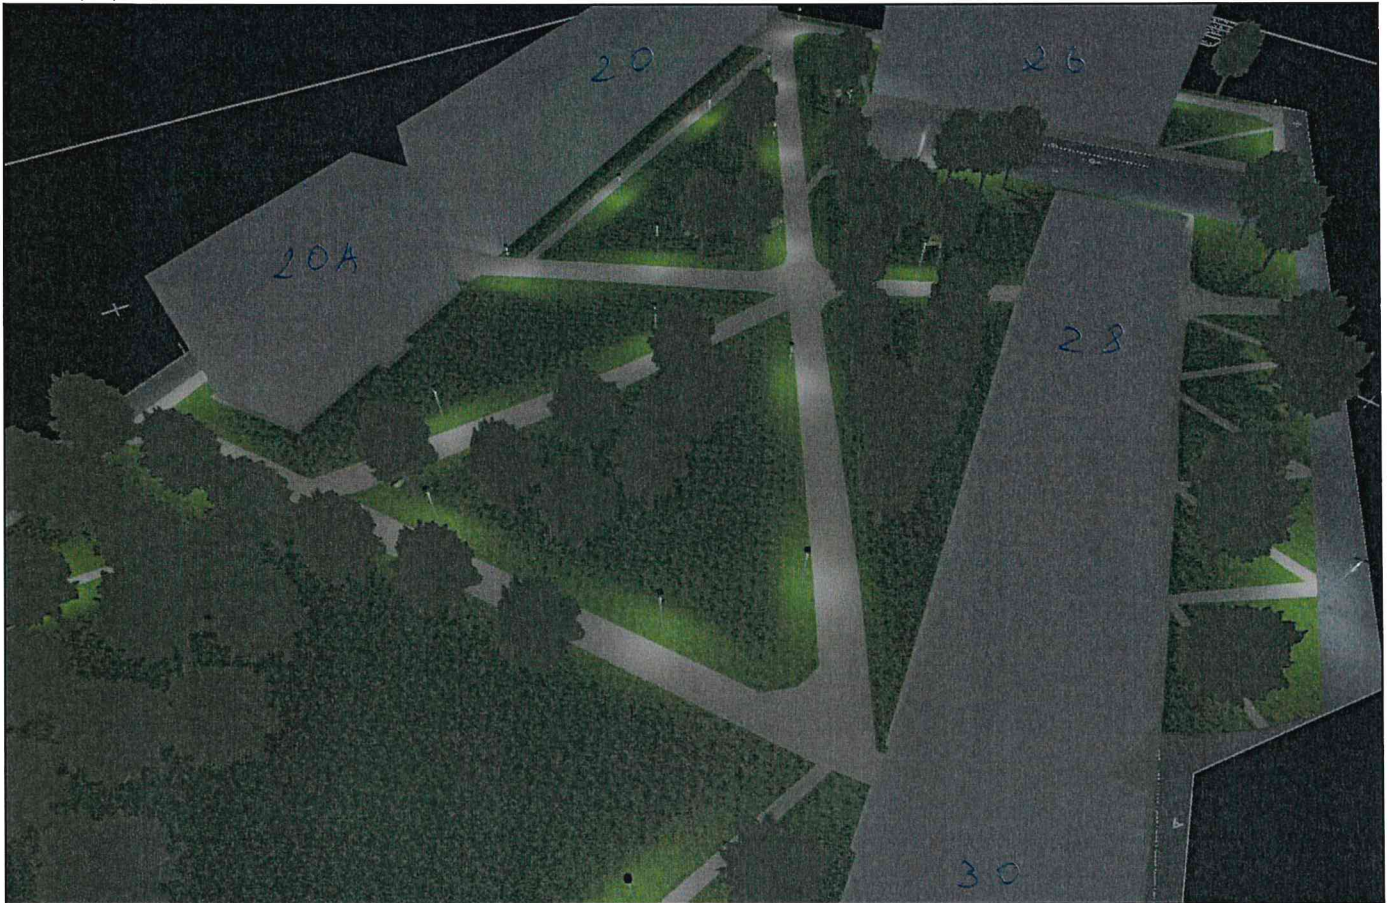



Site 1 (33), Illuminance values in [lx]

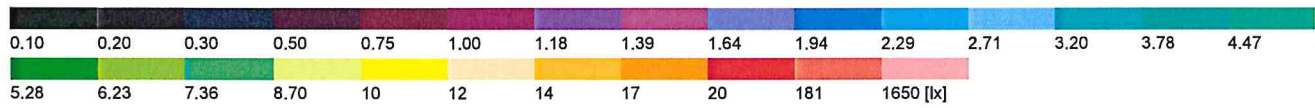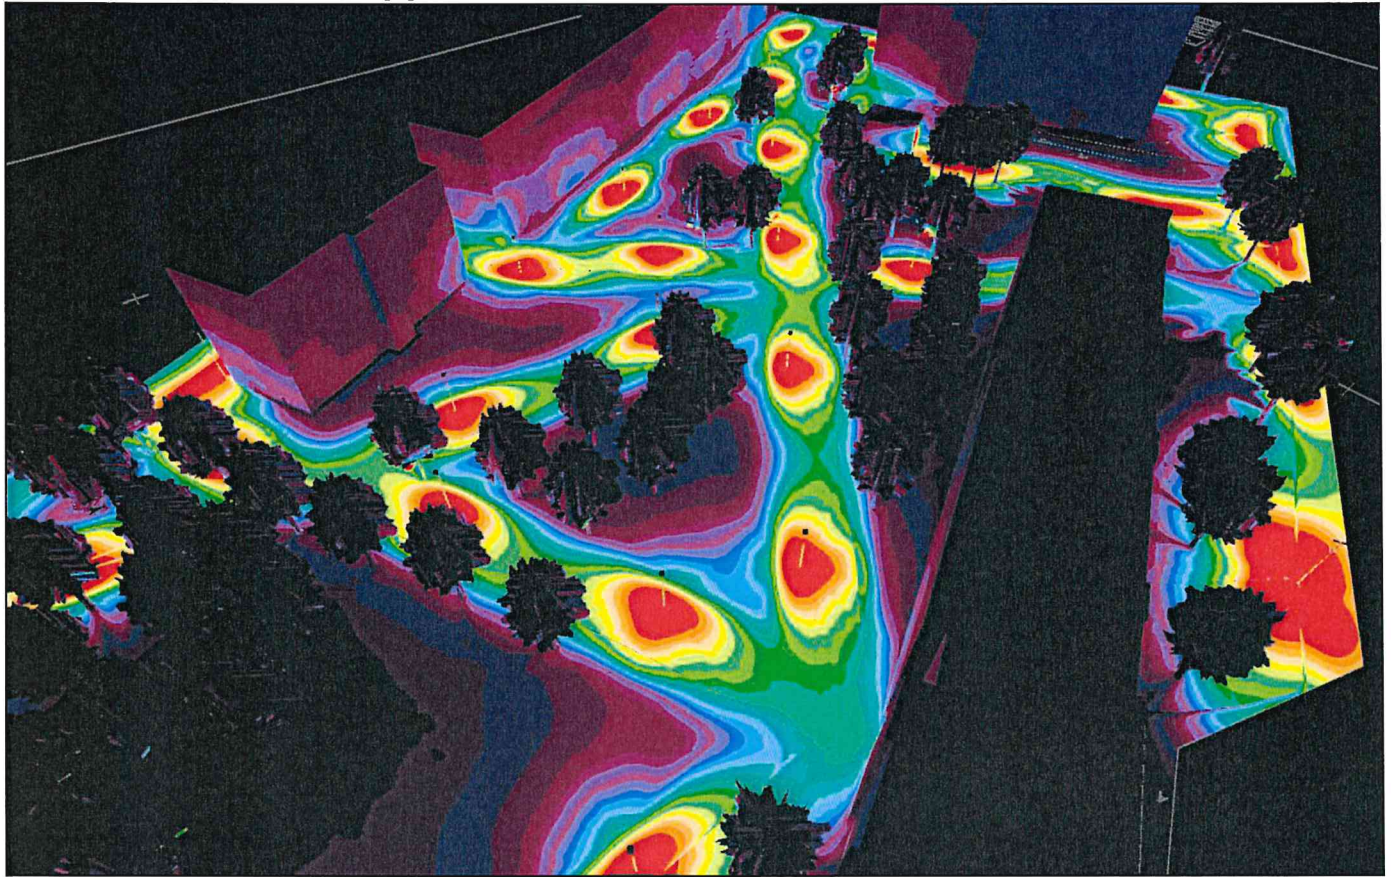

Site 1 (34)

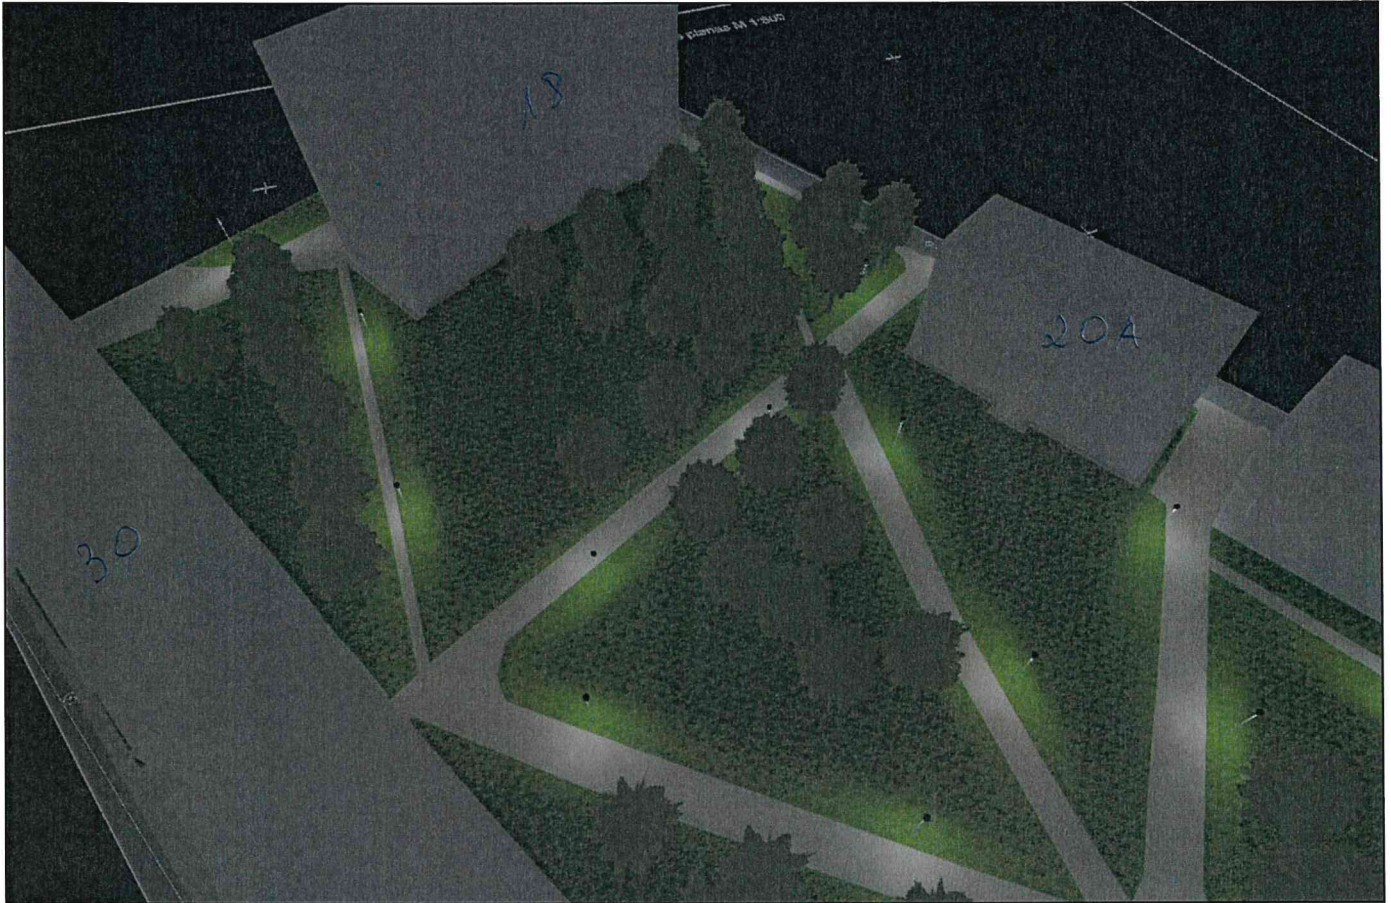



Site 1 (35), Illuminance values in [lx]

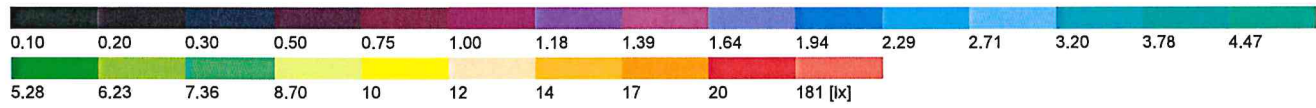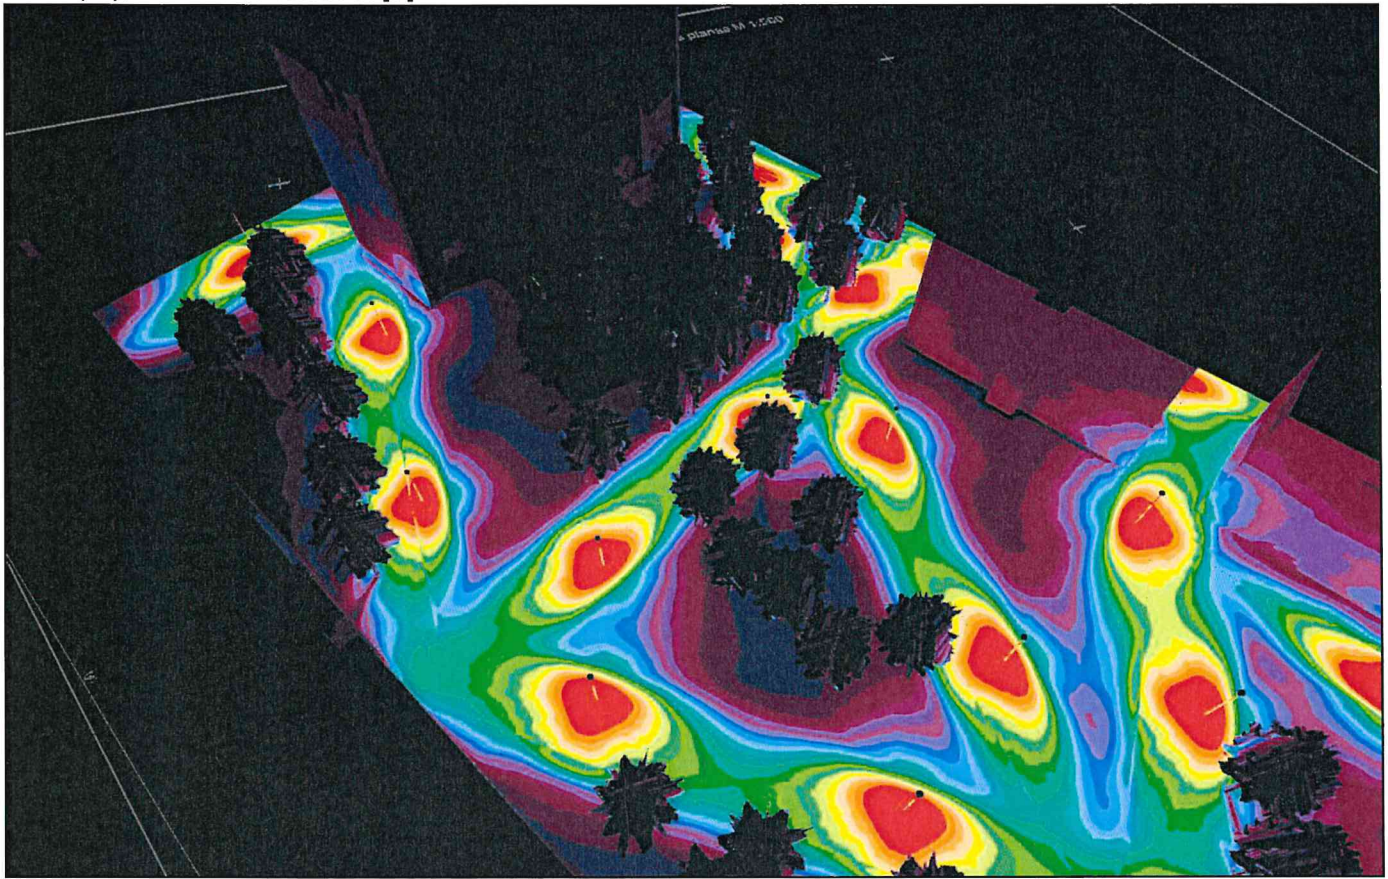


Site 1 (50)



Site 1 (51), Illuminance values in [lx]

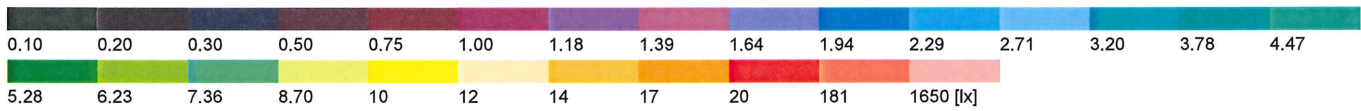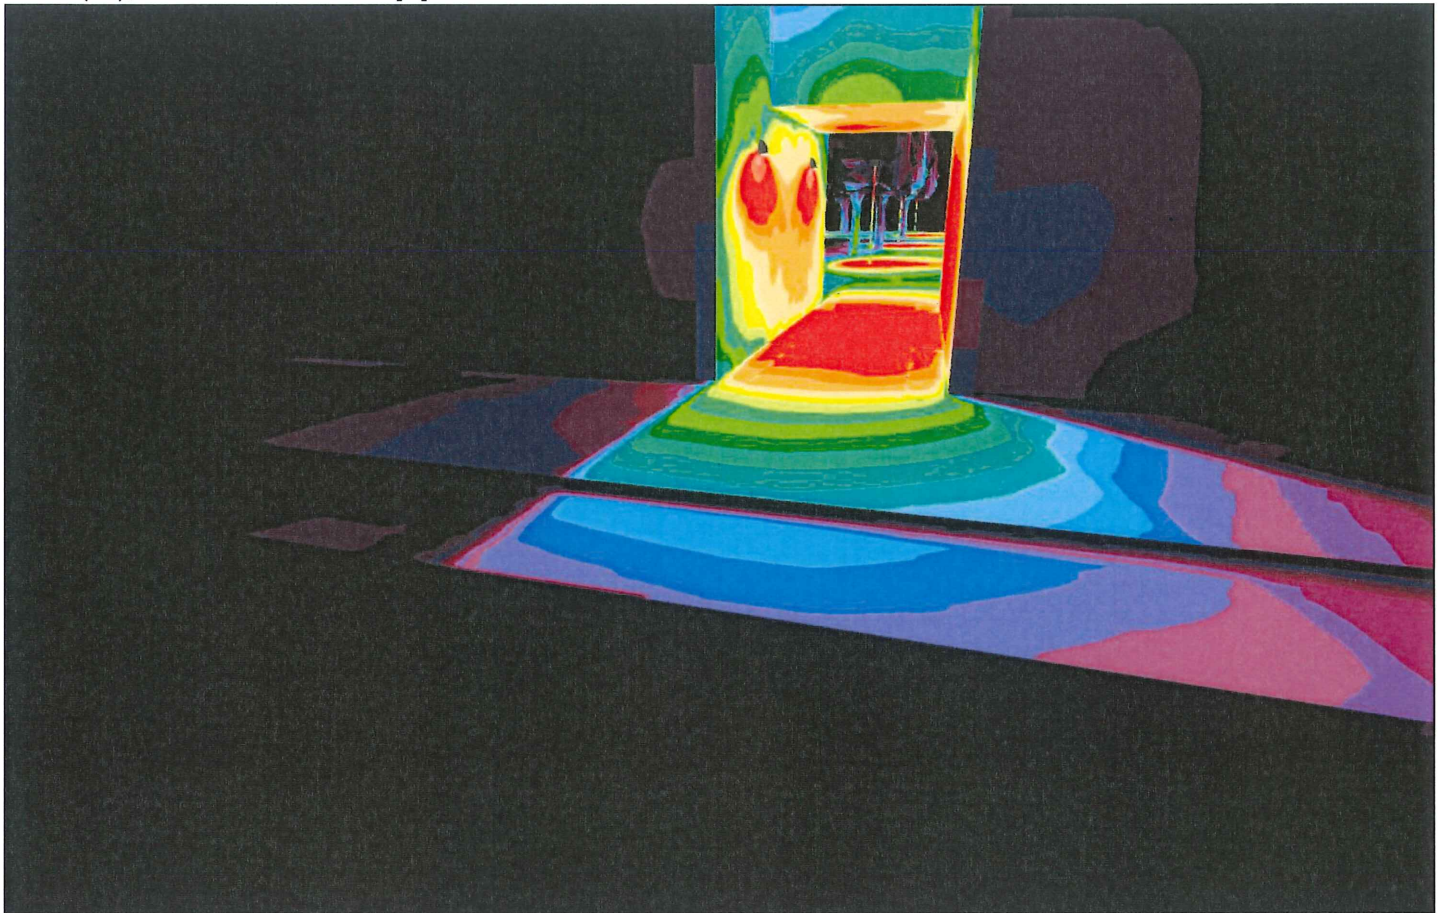

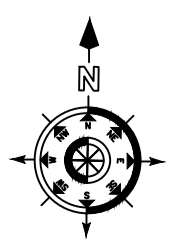

Atestato Nr.	AB "KLAIPĖDOS ENERGETIKA"			Debrececo g. 18, 20, 26, 30, Klaipėdos m. apšvietimo įrengimo projektas
	I.K. HOZARIS			
Pareigos	V., Pavardė	Parąšas	Data	Lauko apšvietimo tinklų planas M 1:500
	Inžinierius	E. Žemaitis		
TDP	Užsakovas: Klaipėdos miesto savivaldybės administracija			Lapas 1
				Lapy 1

E1882_TDP_E_03