

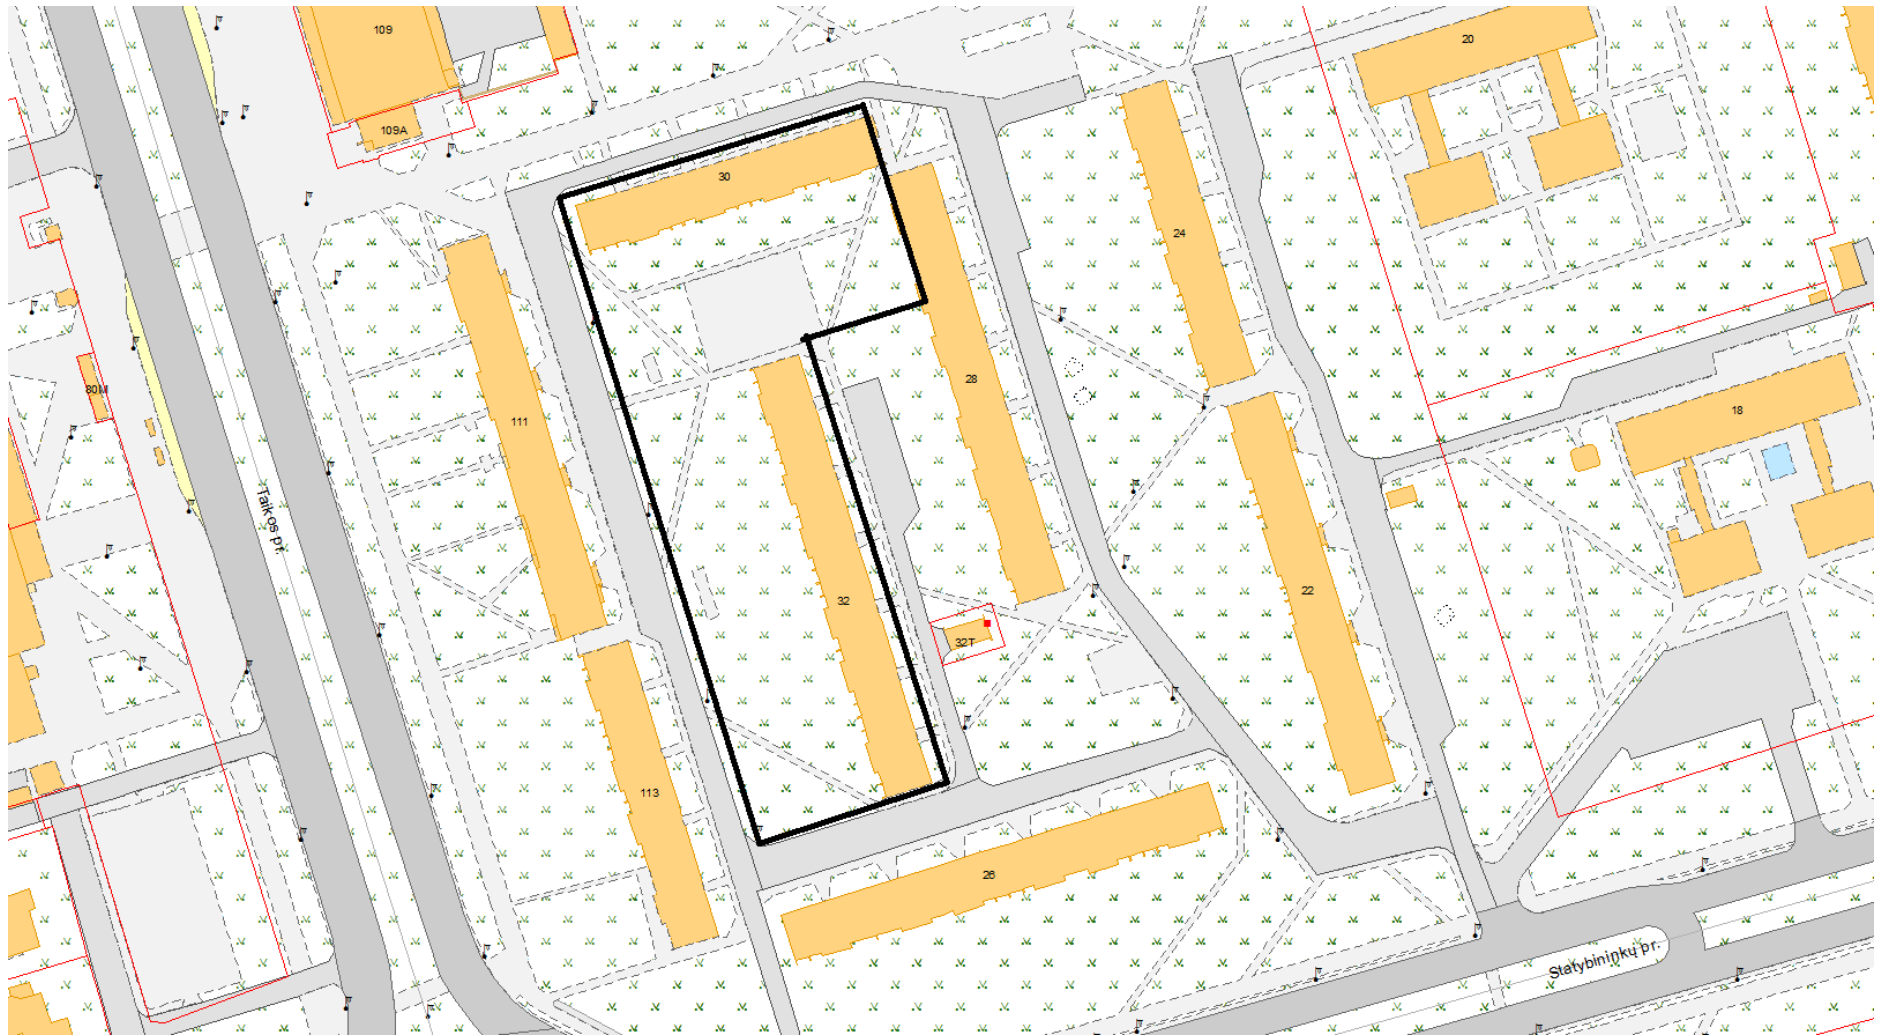


# Statybininkų pr. 28-32

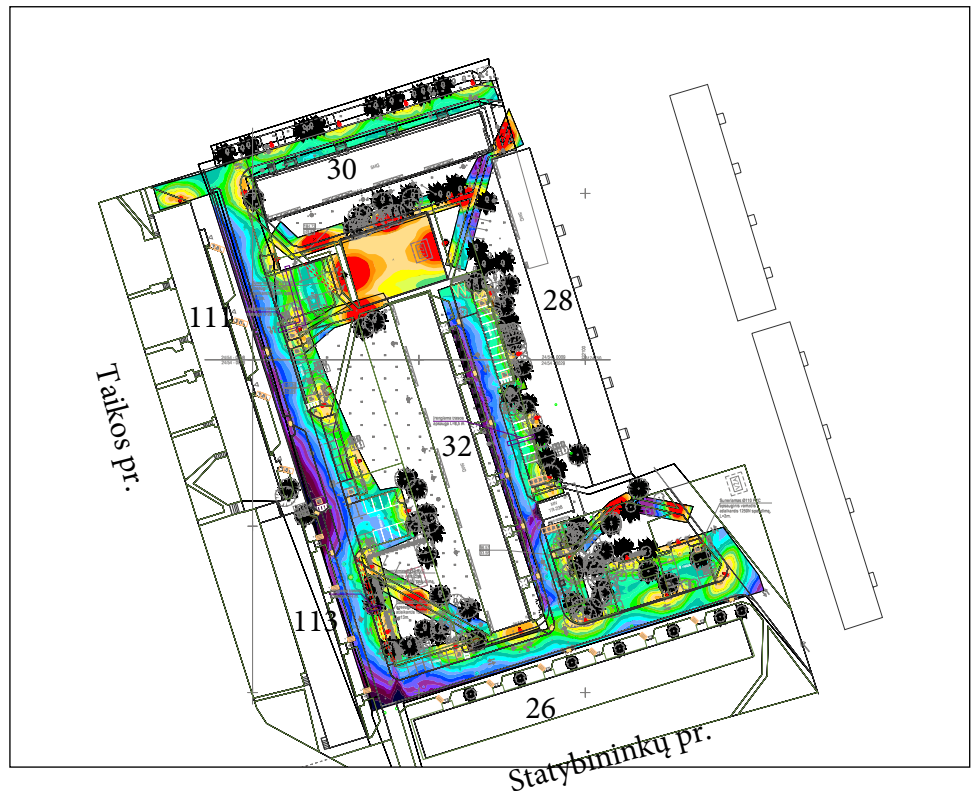


# Klaipėdos kiemai. Statybininkų g. 28, 32

Apšvietimo projektas


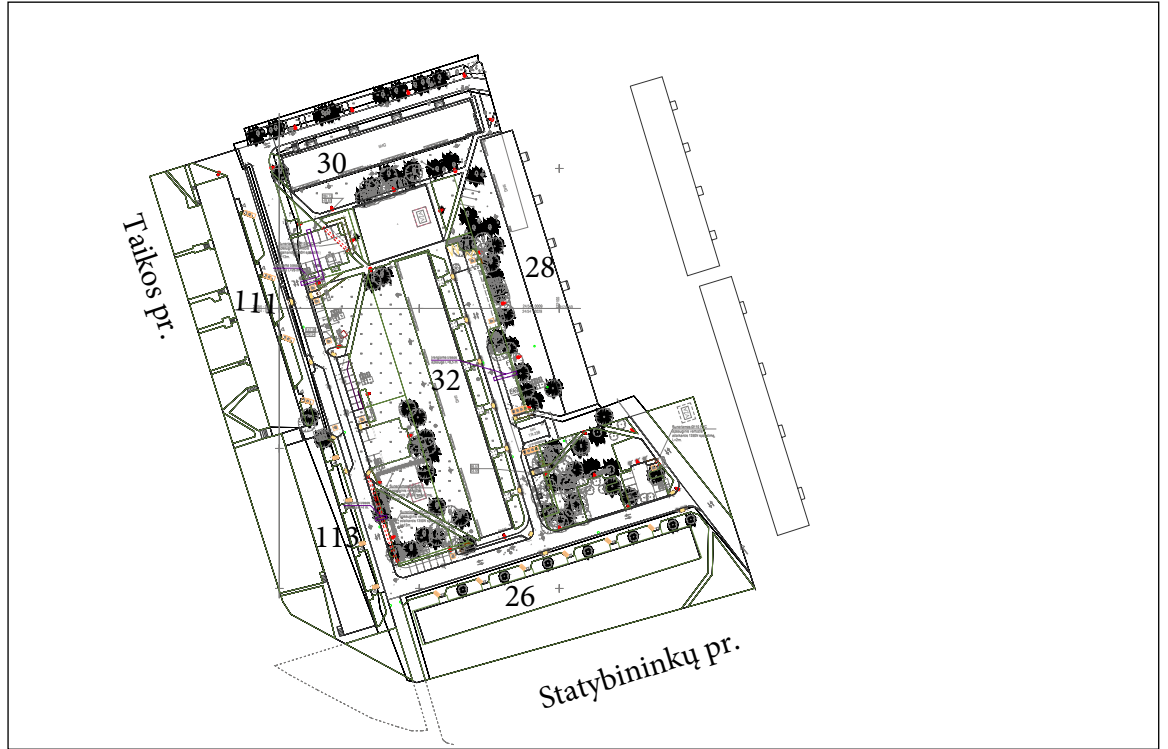


Klaipėdos kiemai. Statybininkų g. 28, 32

Site 1 (101)

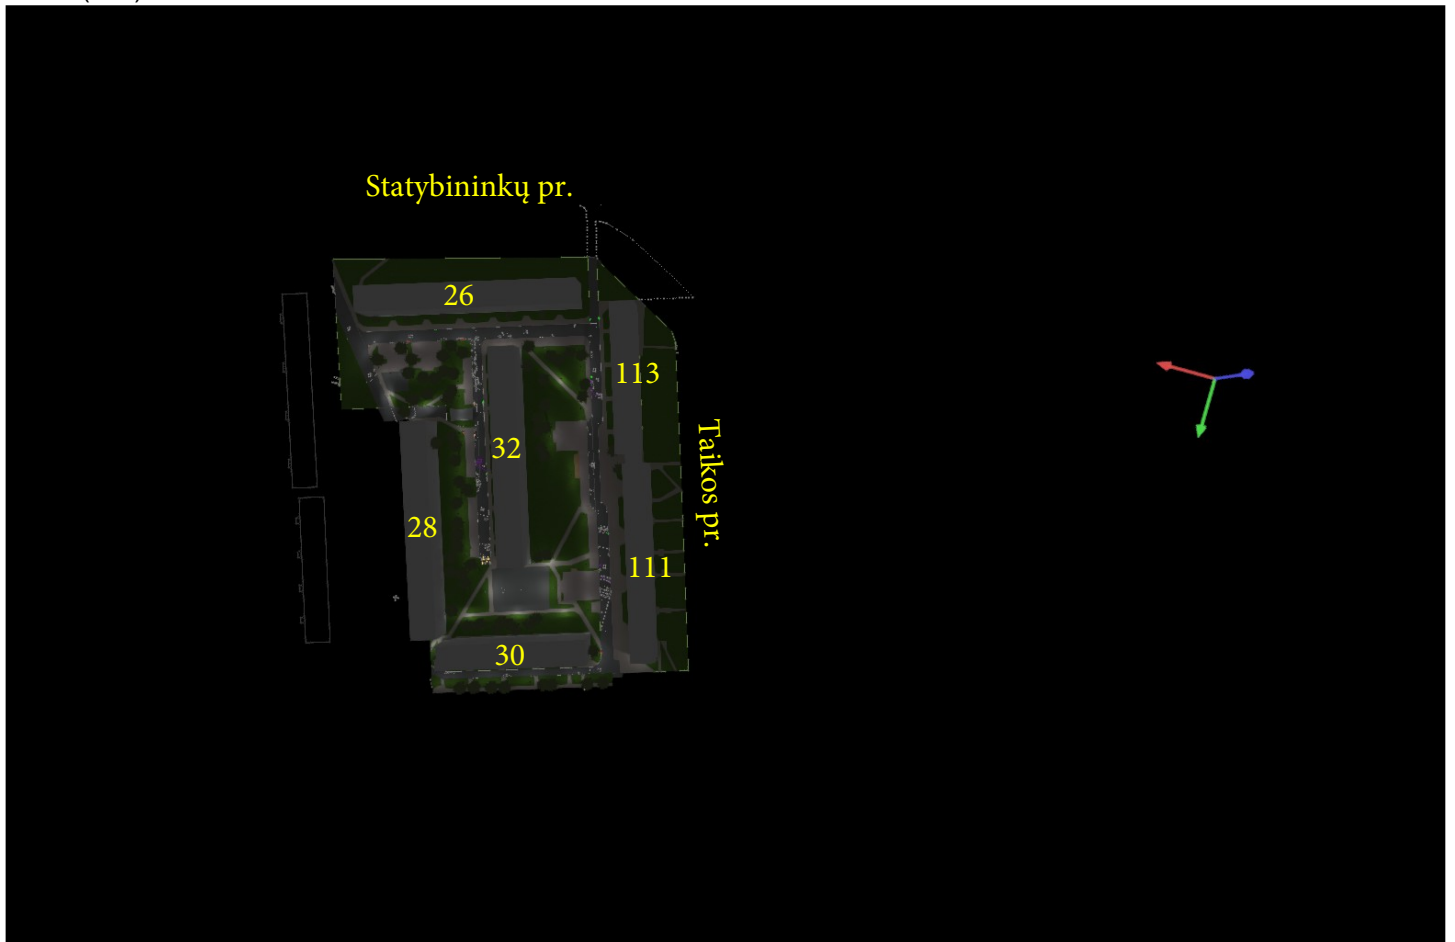


## Site 1 (102), Illuminance values in [lx]

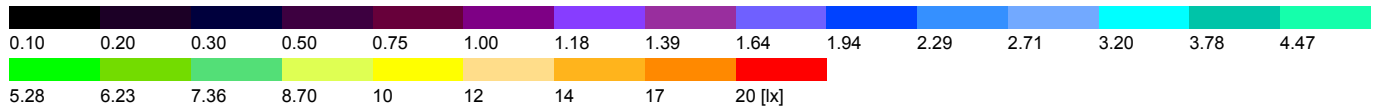
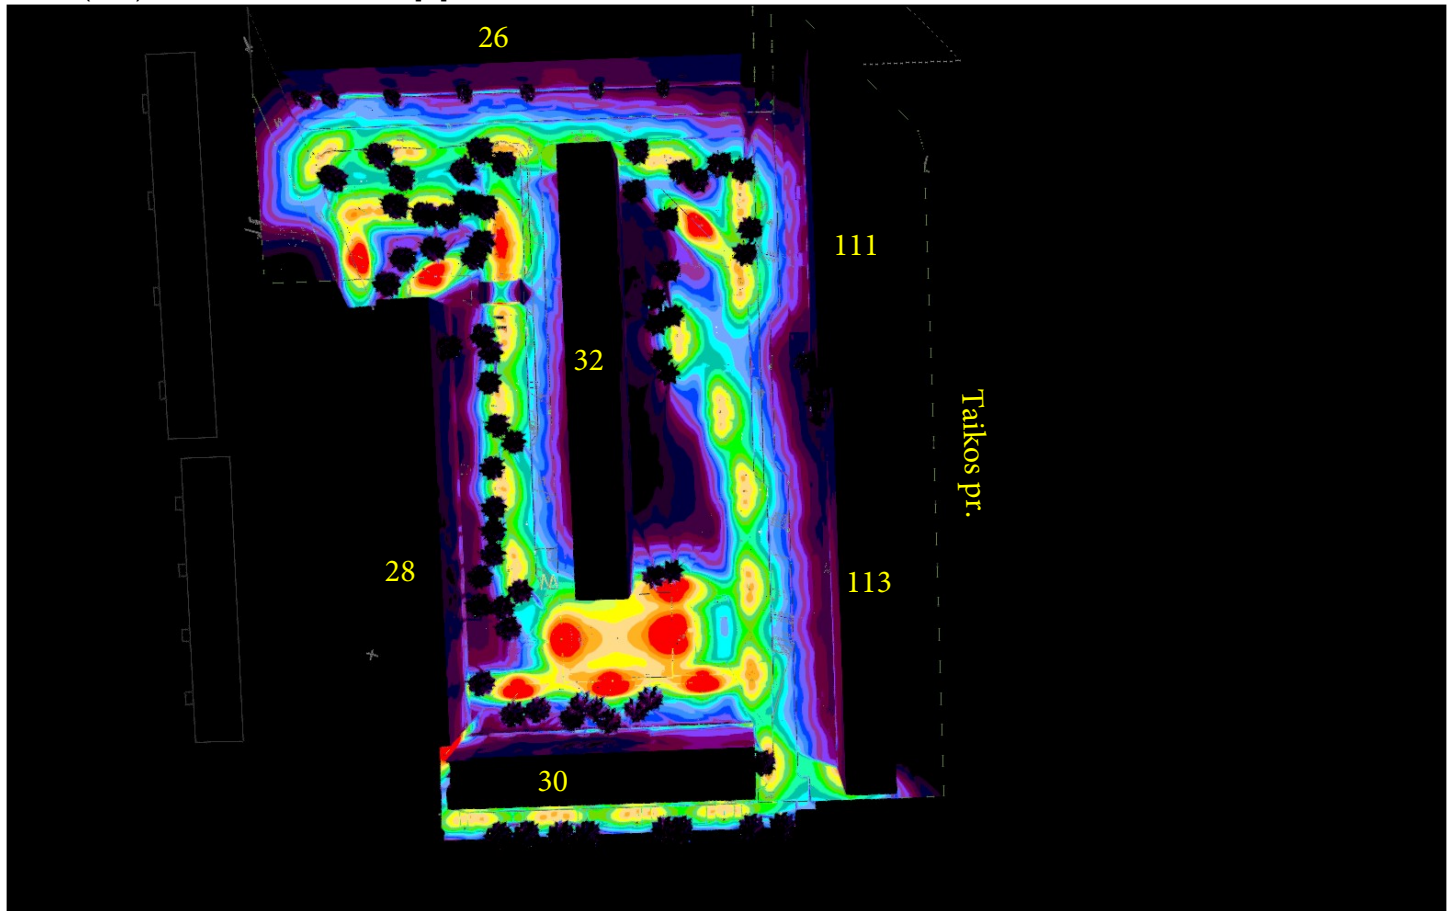





## Site 1 (107)

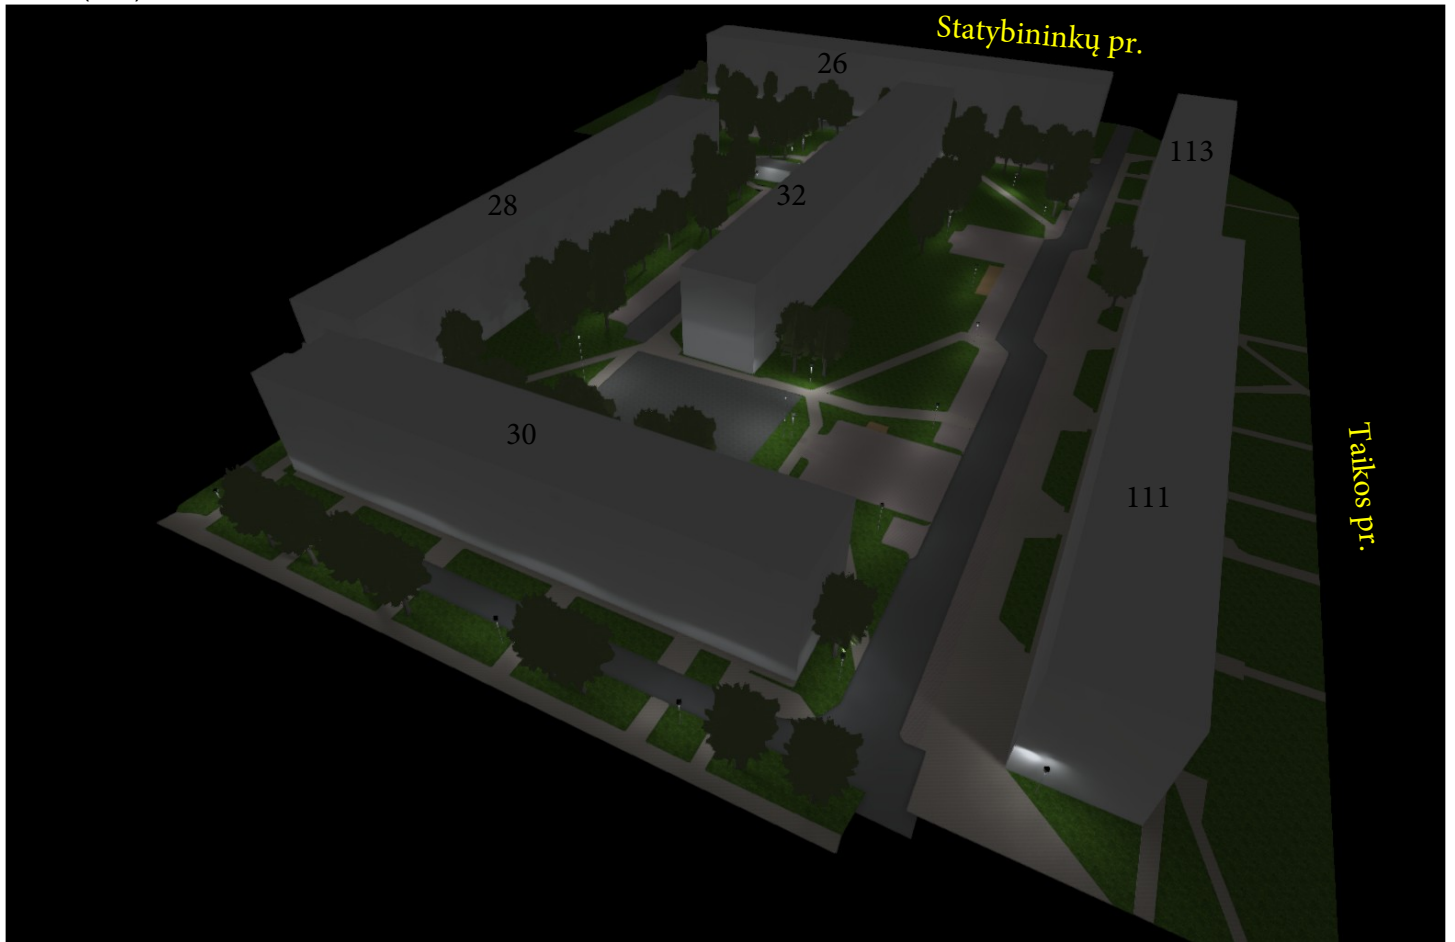



Site 1 (108), Illuminance values in [lx]

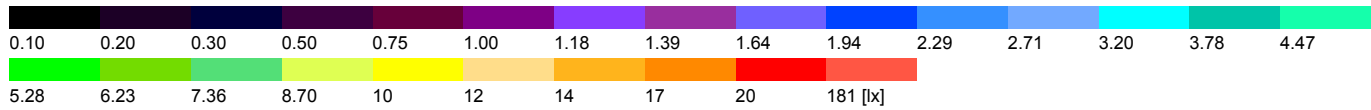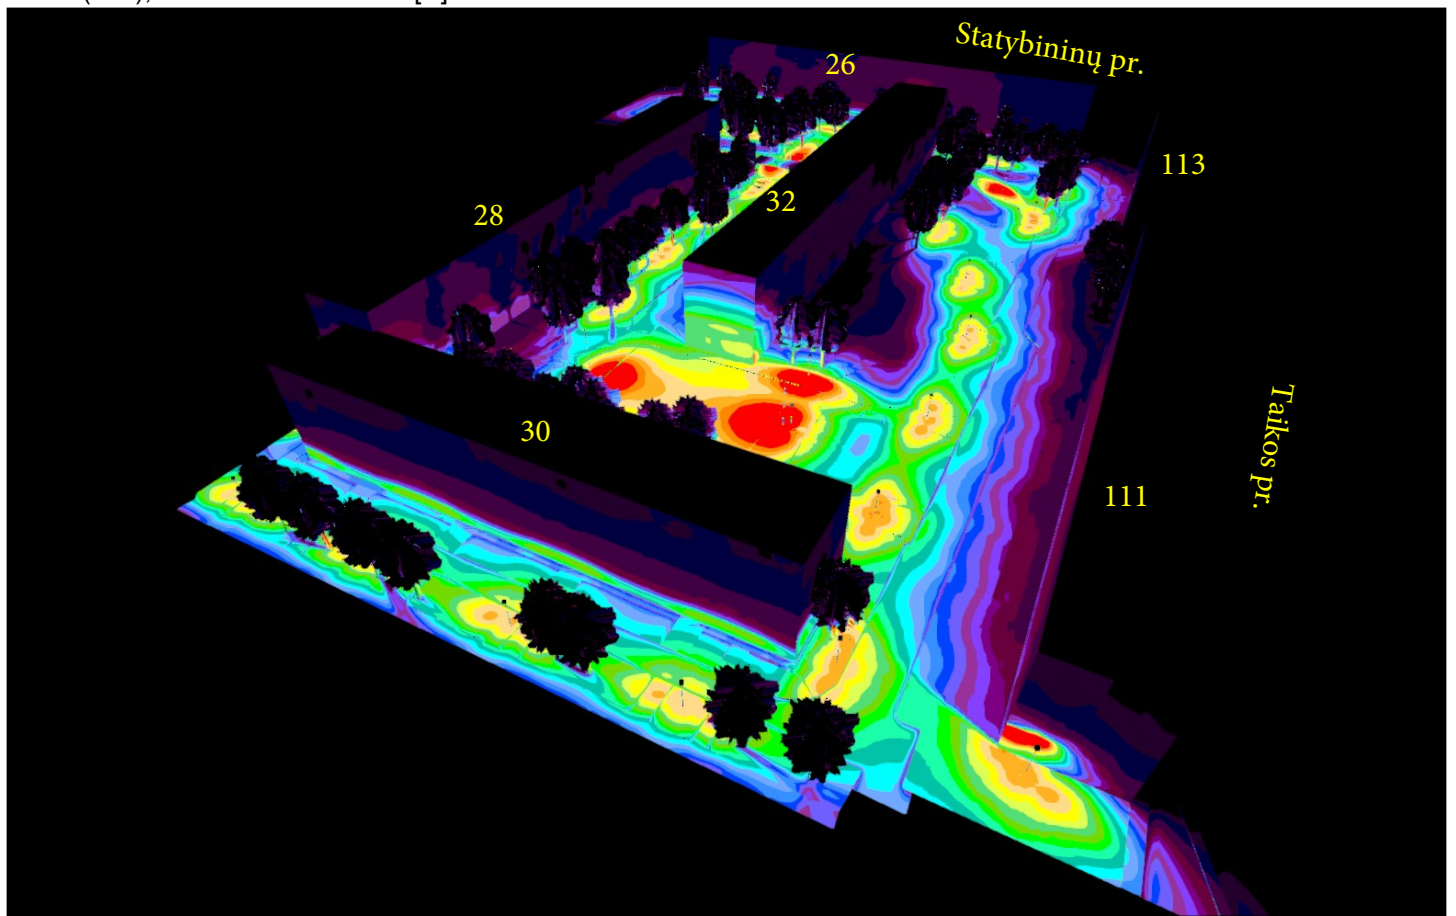


## Site 1 (109)

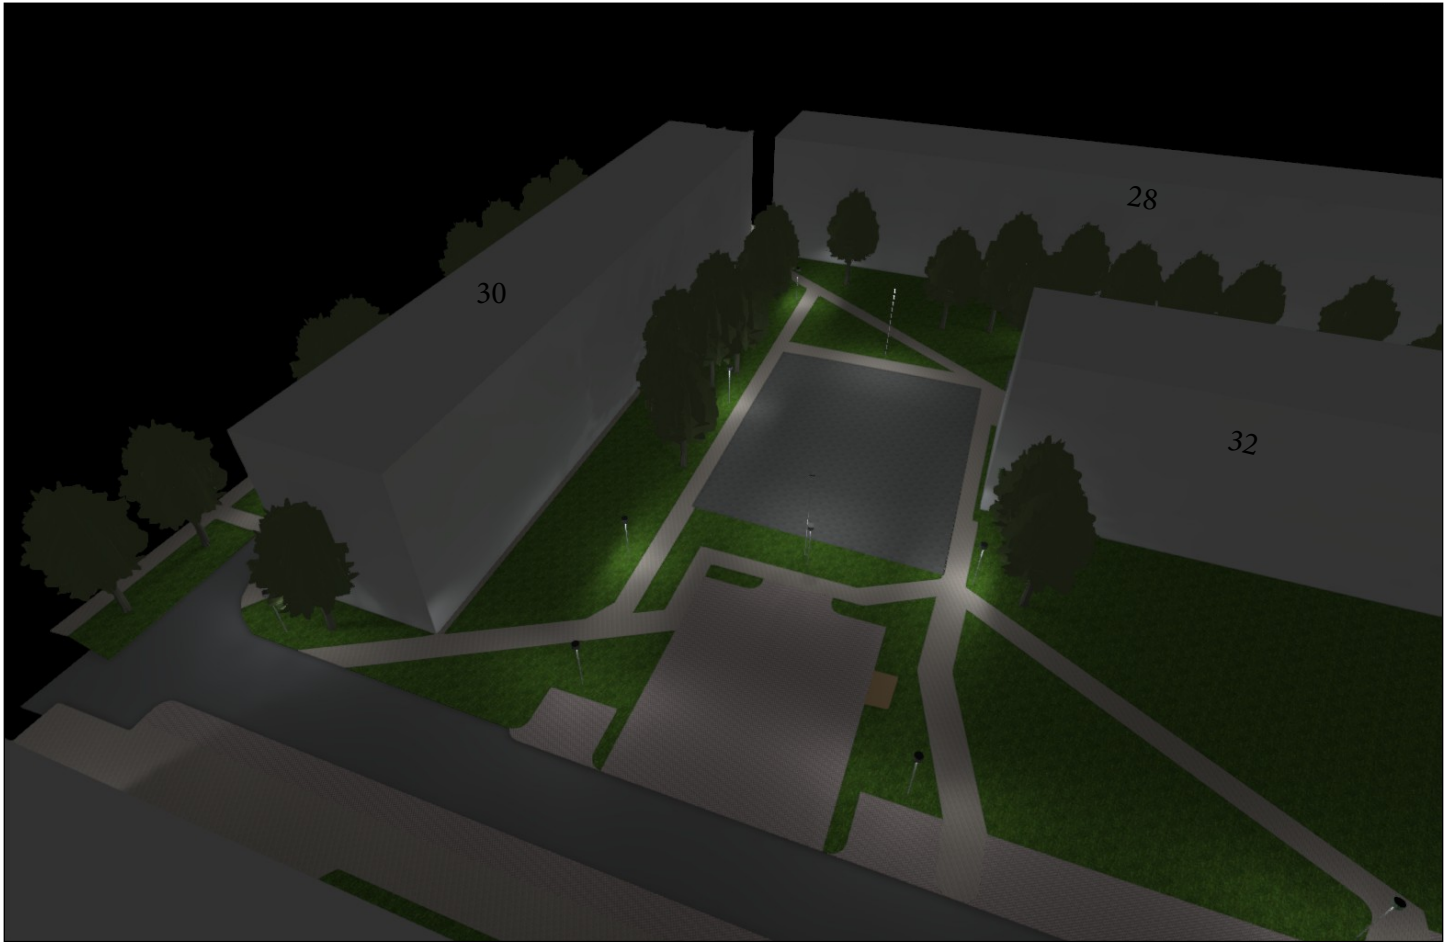

## Site 1 (110), Illuminance values in [lx]

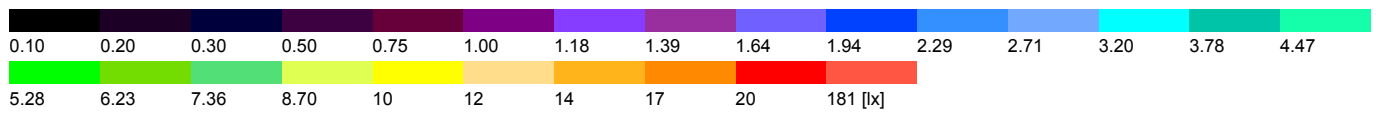
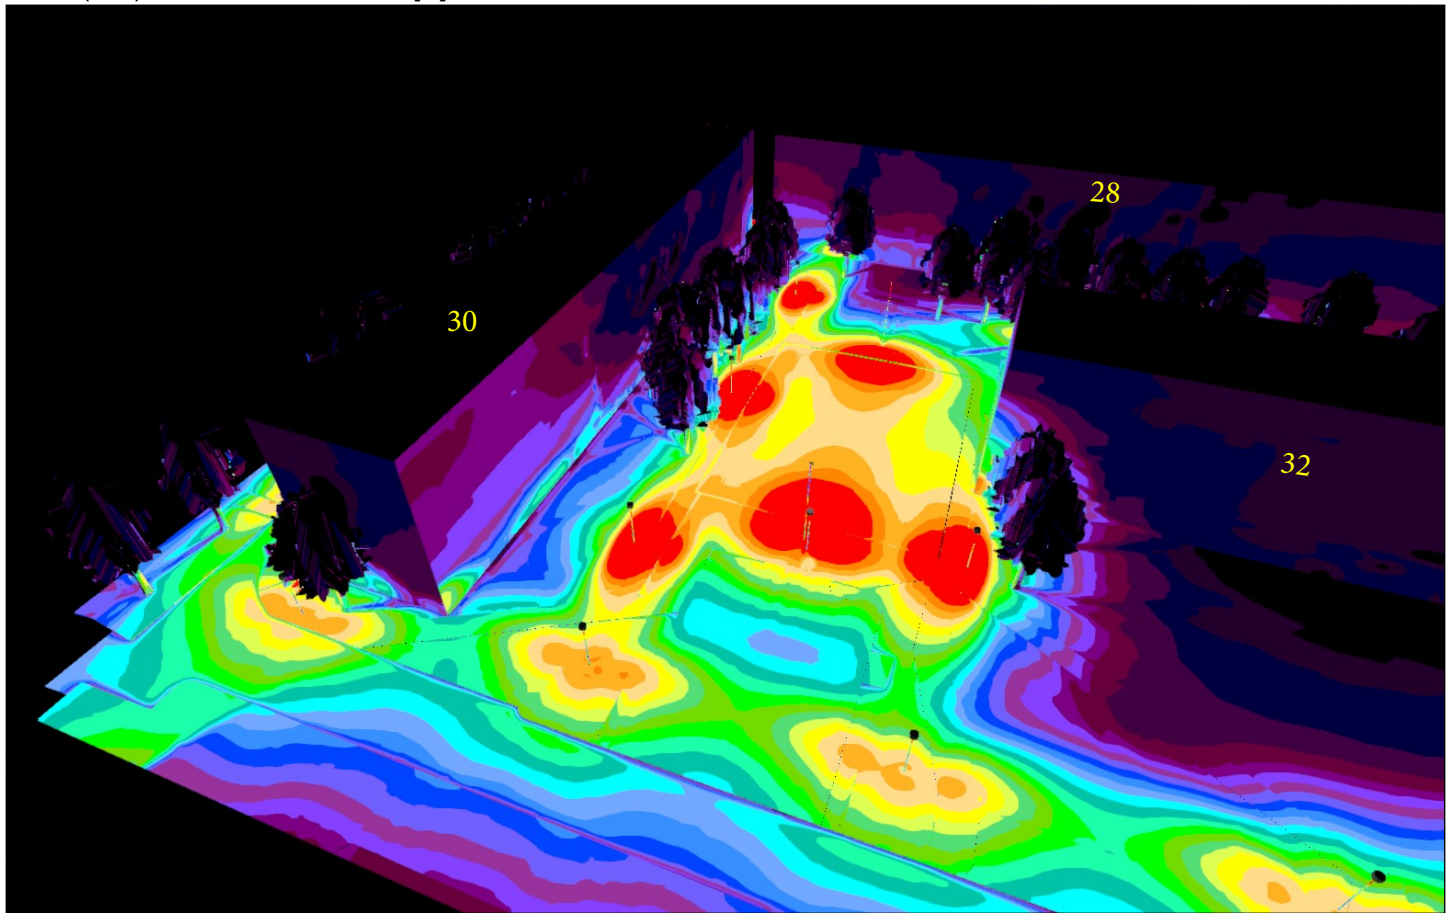


## Site 1 (111)

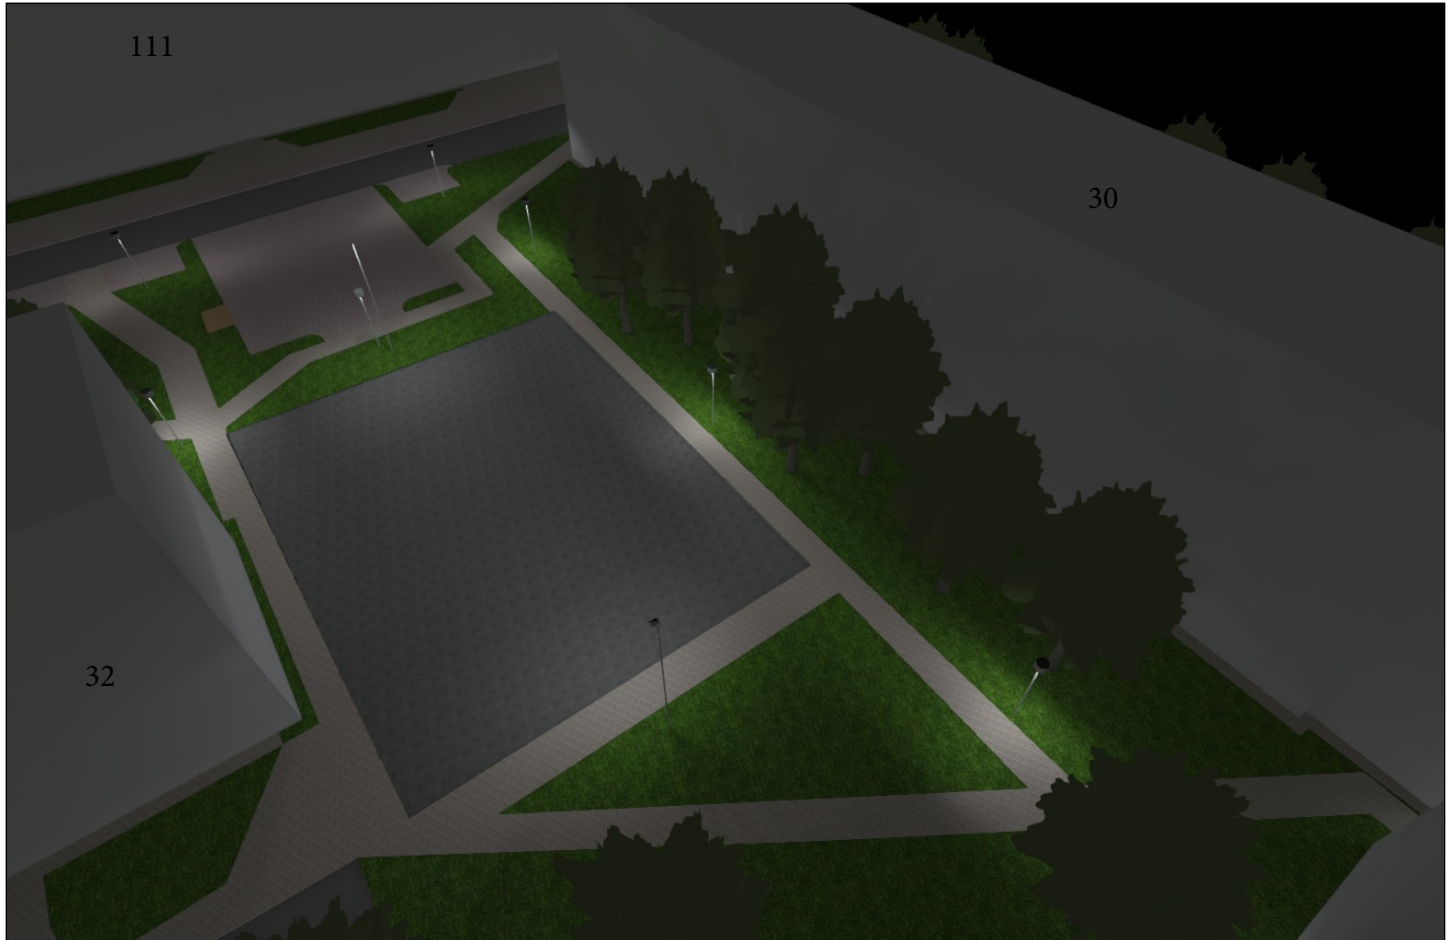




## Site 1 (112), Illuminance values in [lx]

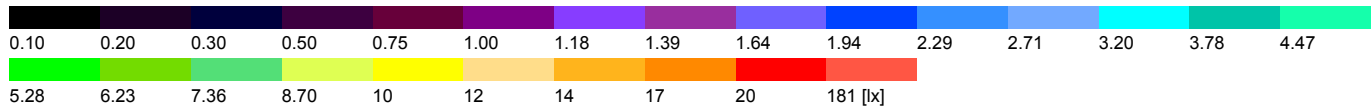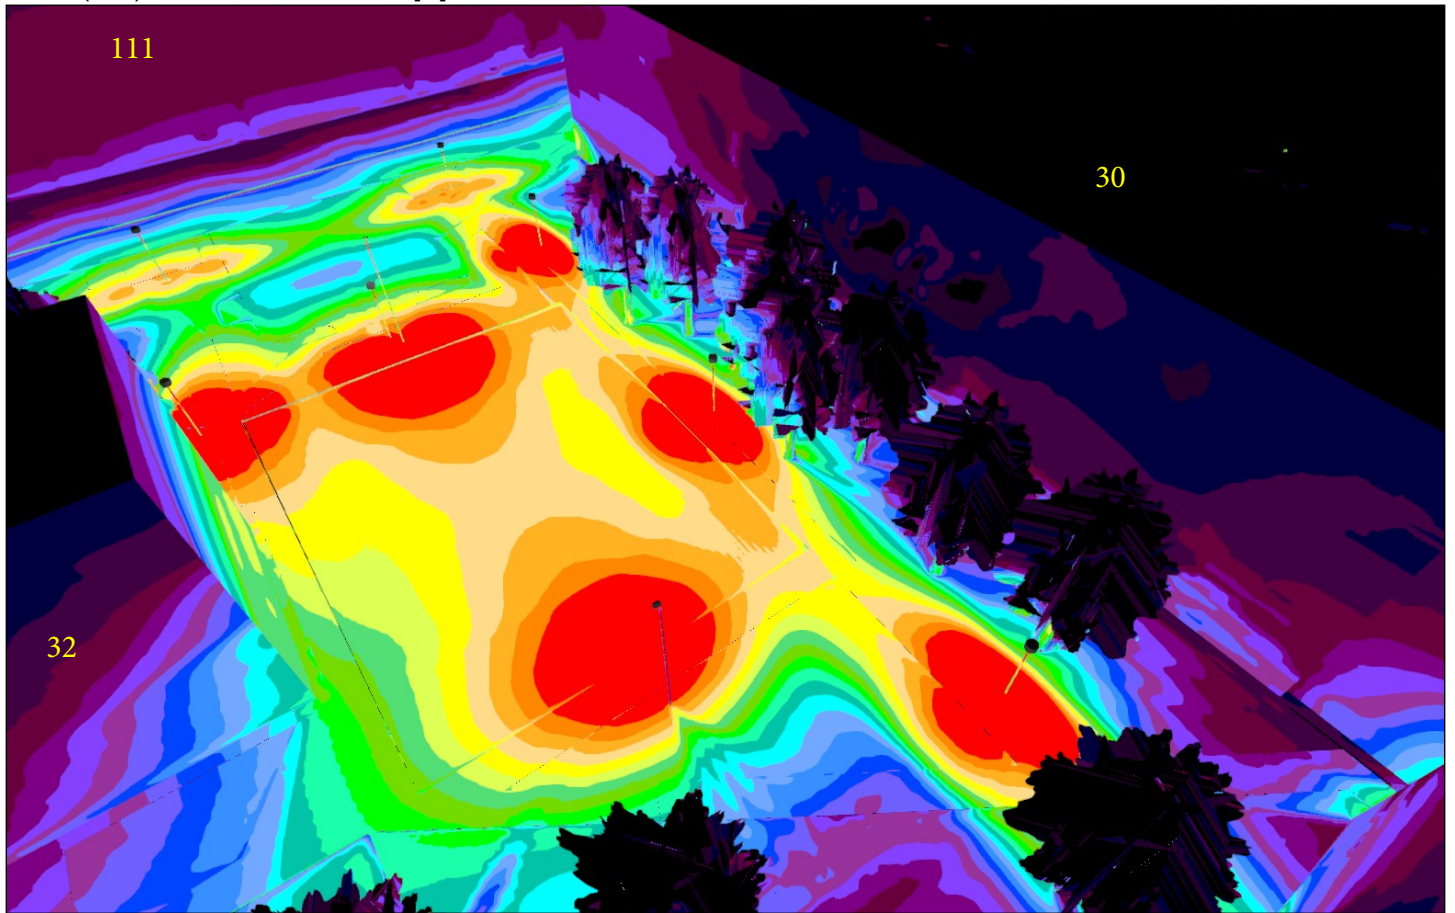



## Site 1 (128)

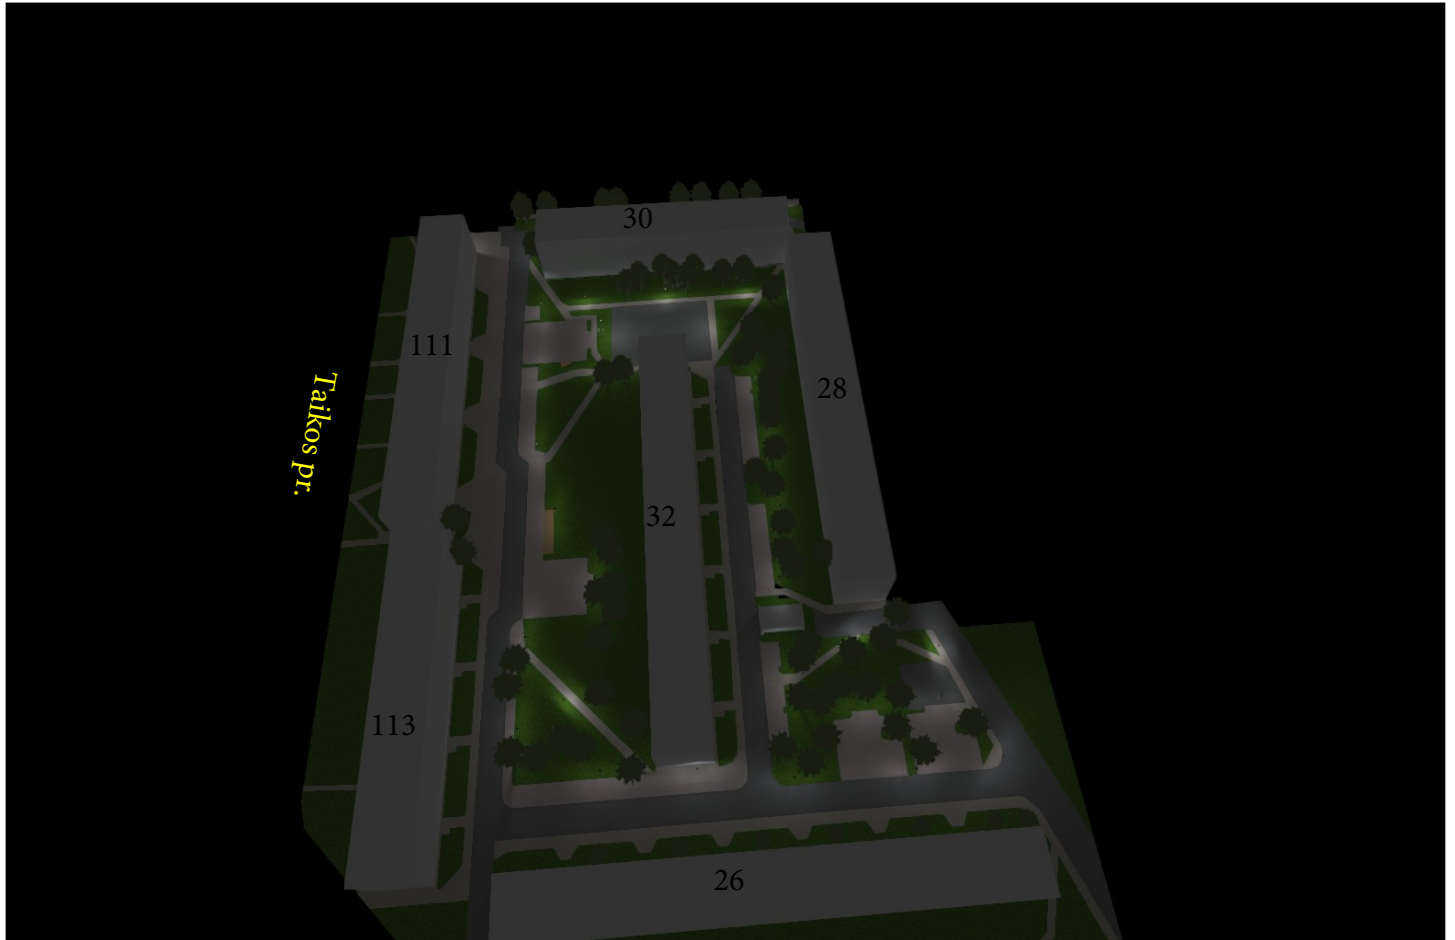

## Site 1 (129), Illuminance values in [lx]

