



# Kareivinių g. 2-4, J. Janonio g. 16-18

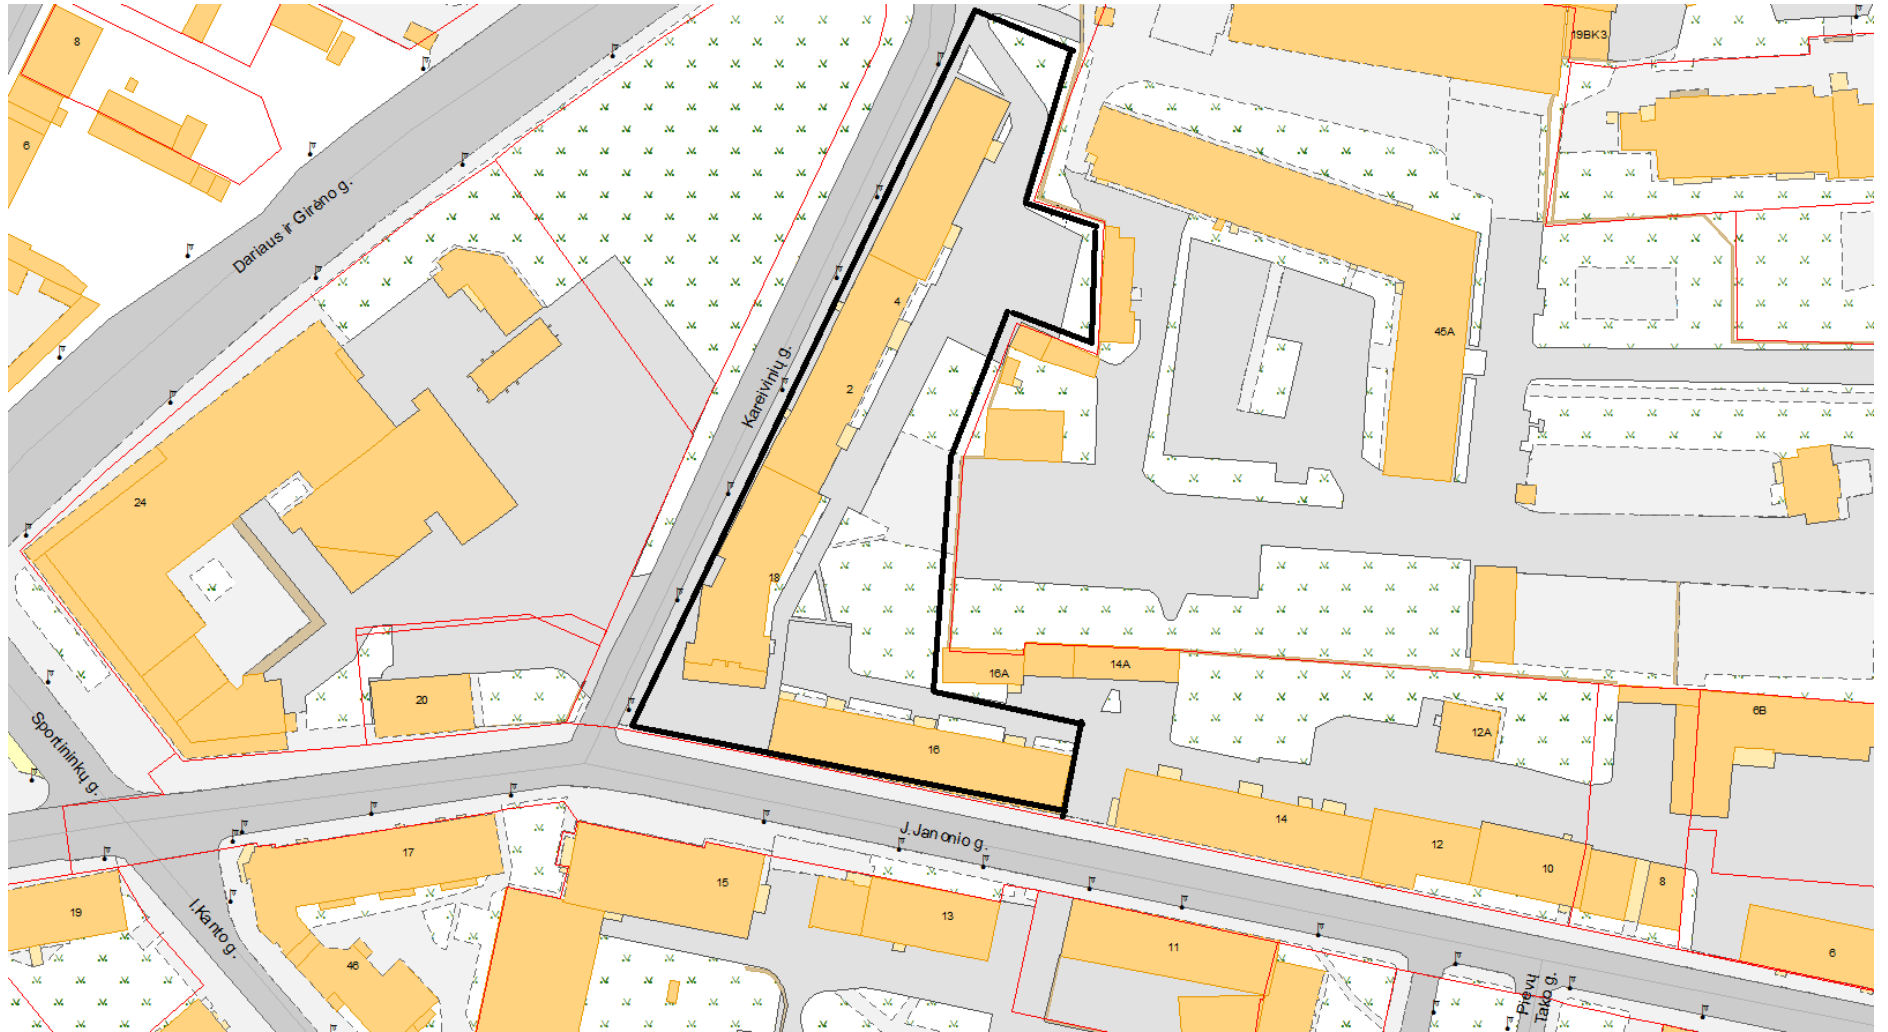


# Klaipėdos kiemai.

Apšvietimo projektas


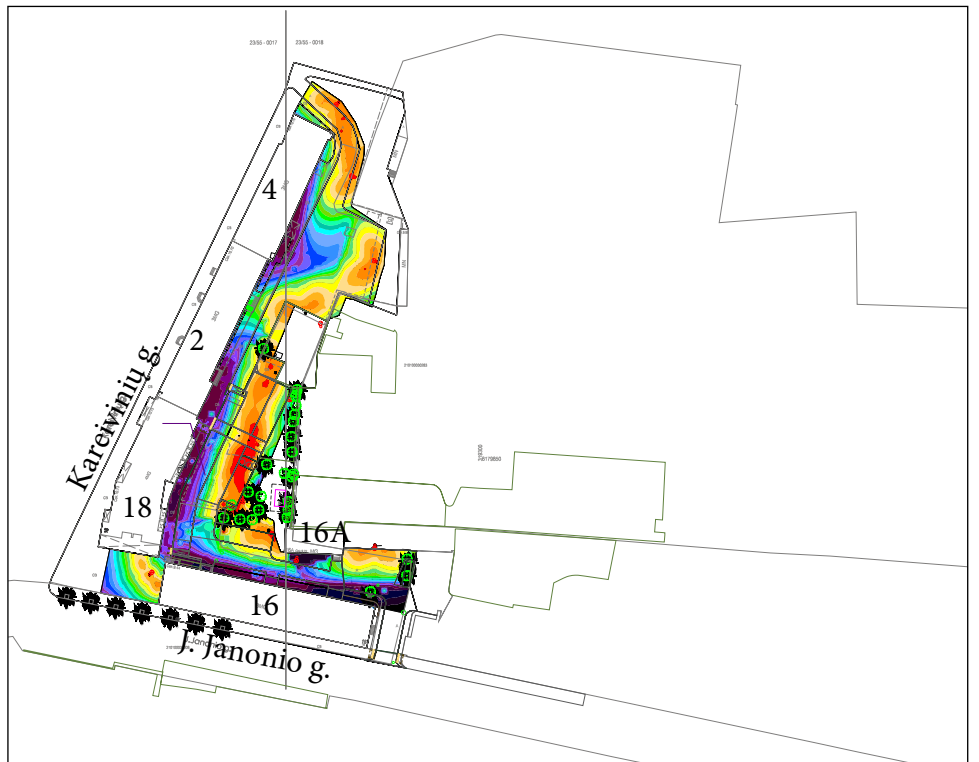


Klaipėdos kiemai.


Site 1 (73)

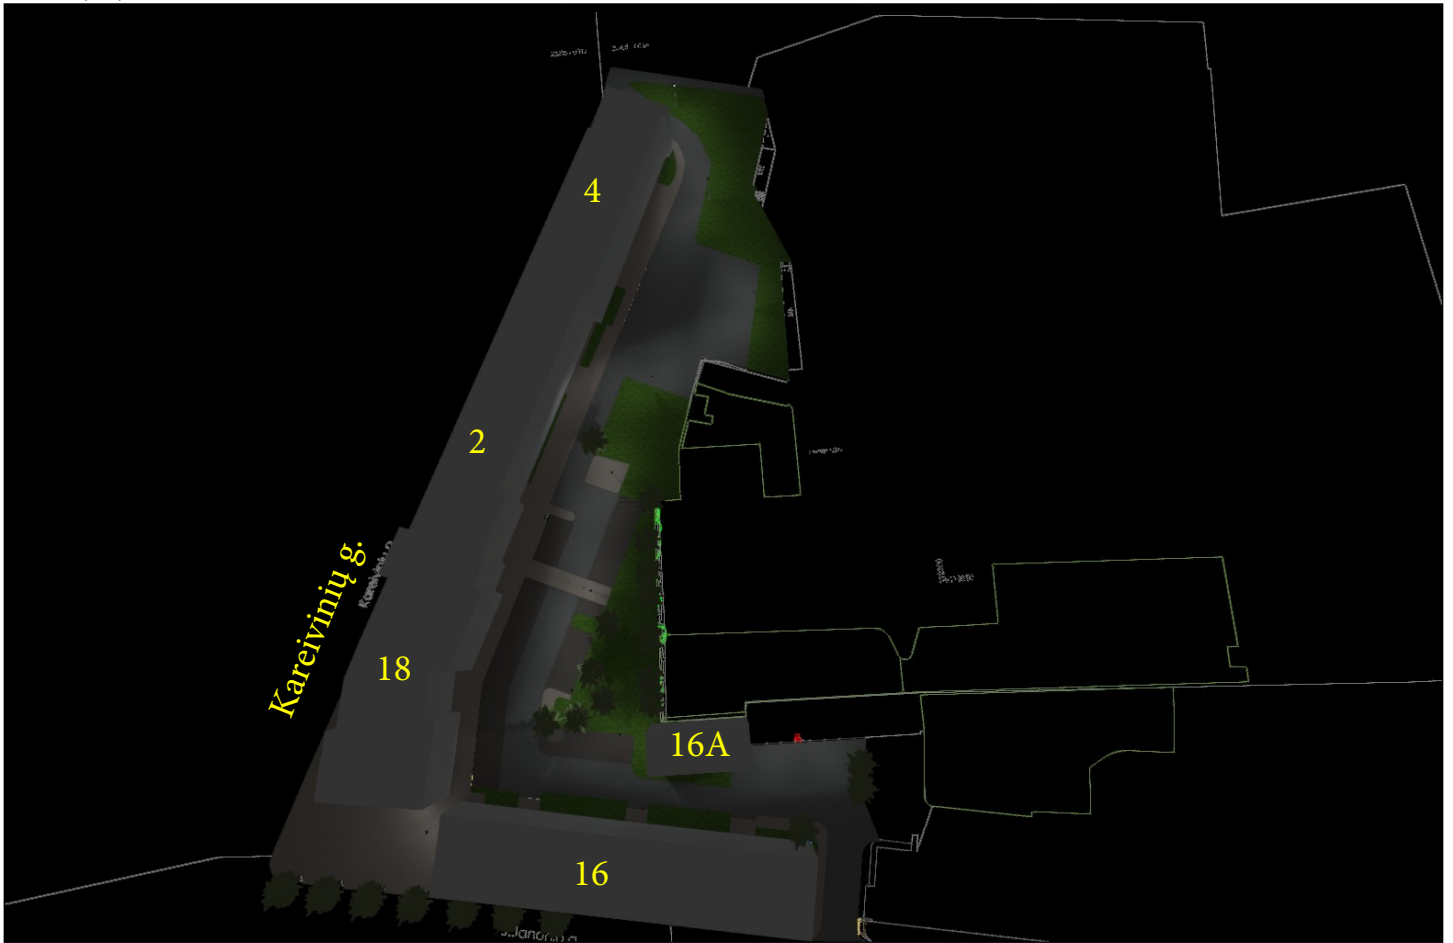


Site 1 (74), Illuminance values in [lx]

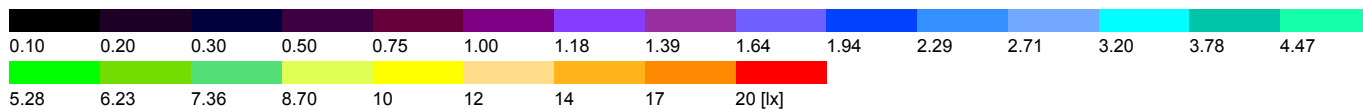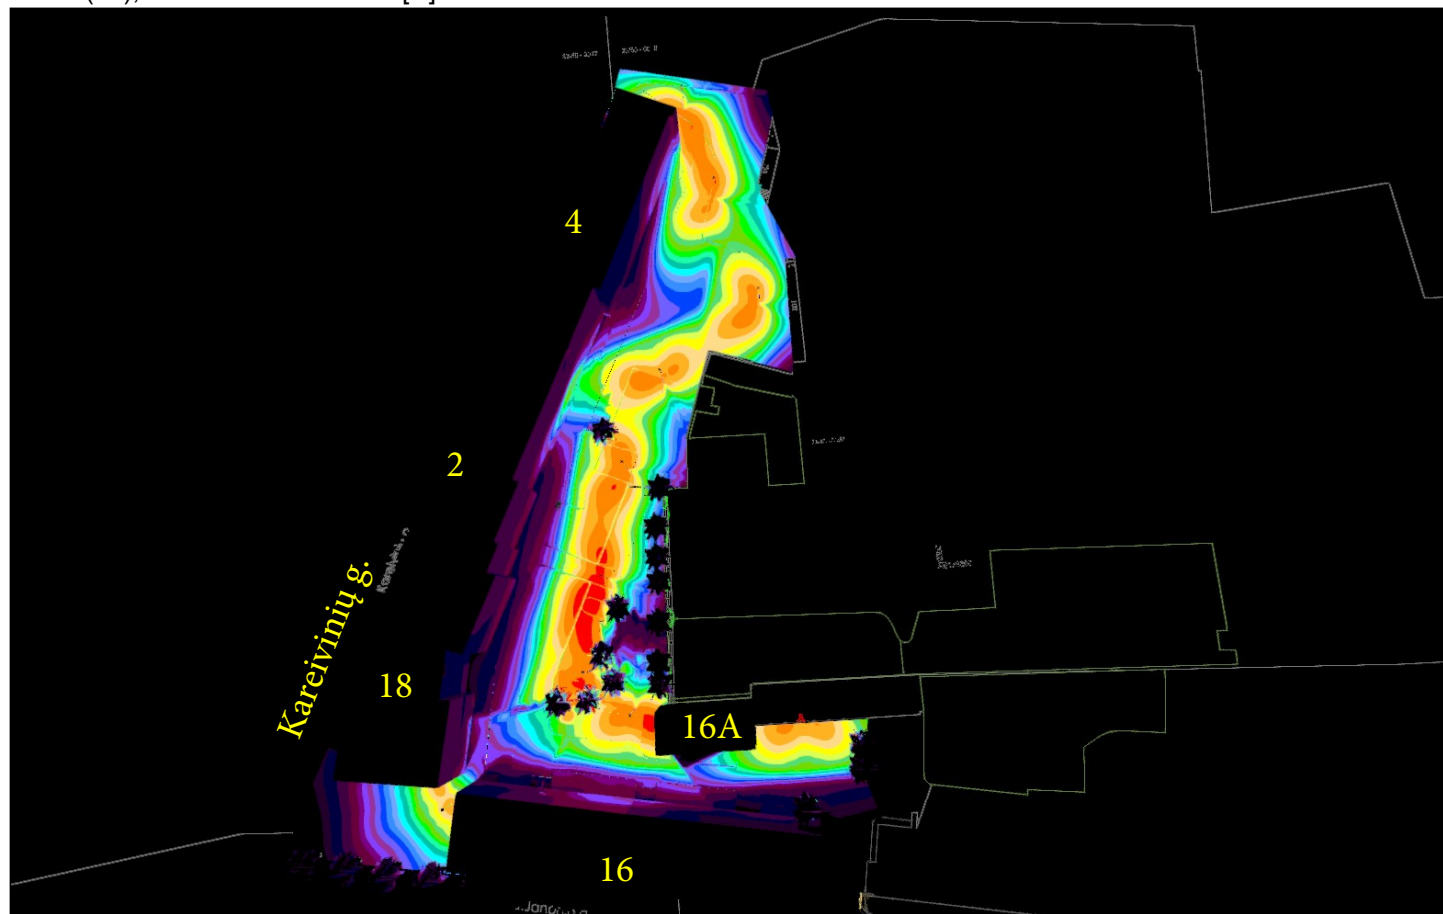

Site 1 (75)

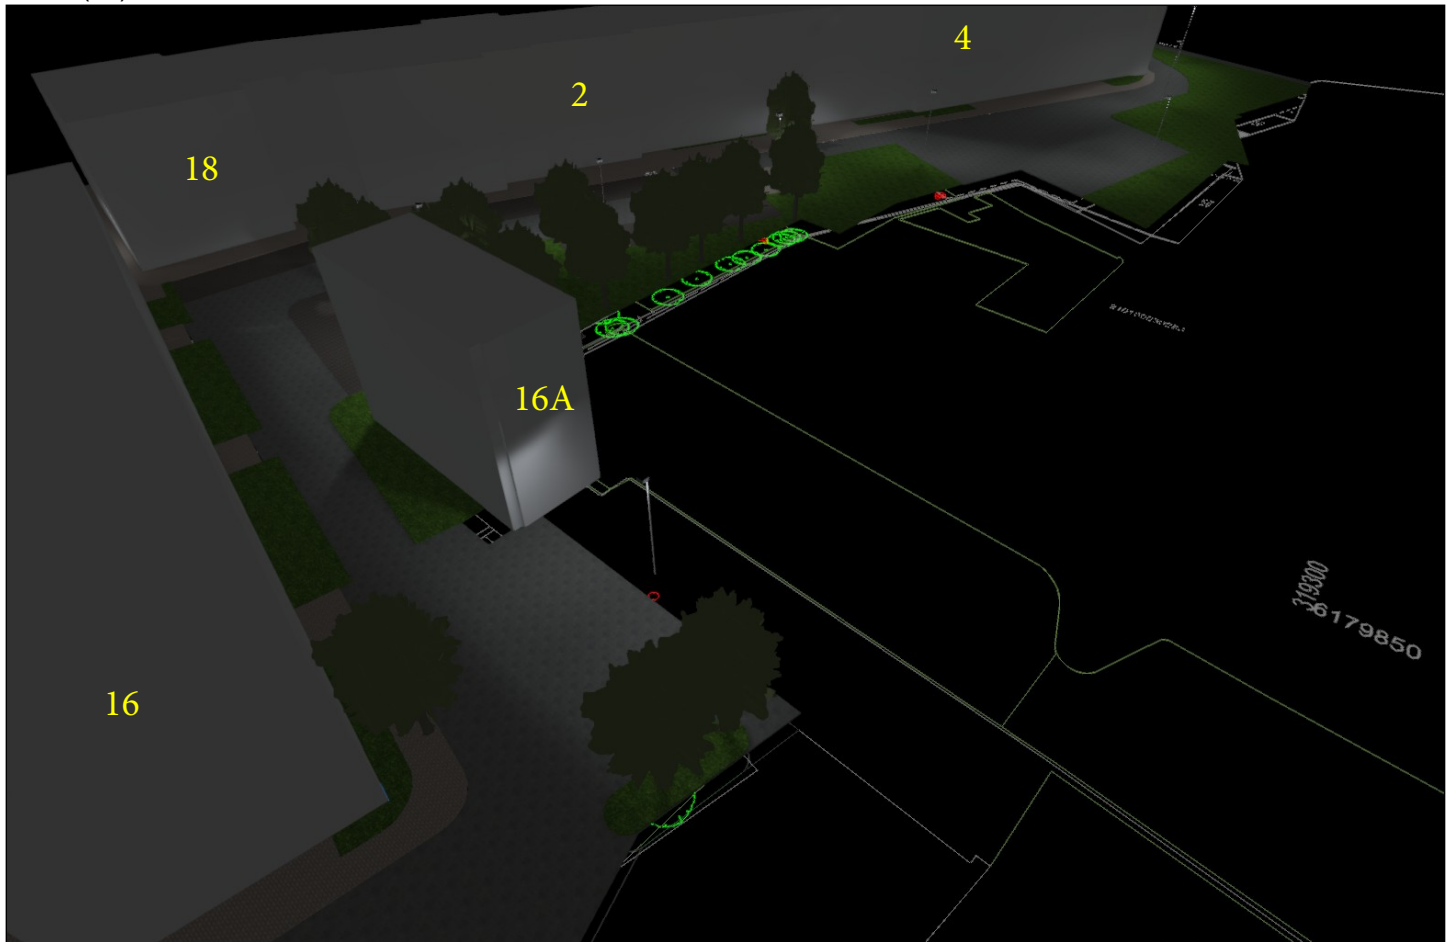



Site 1 (76), Illuminance values in [lx]

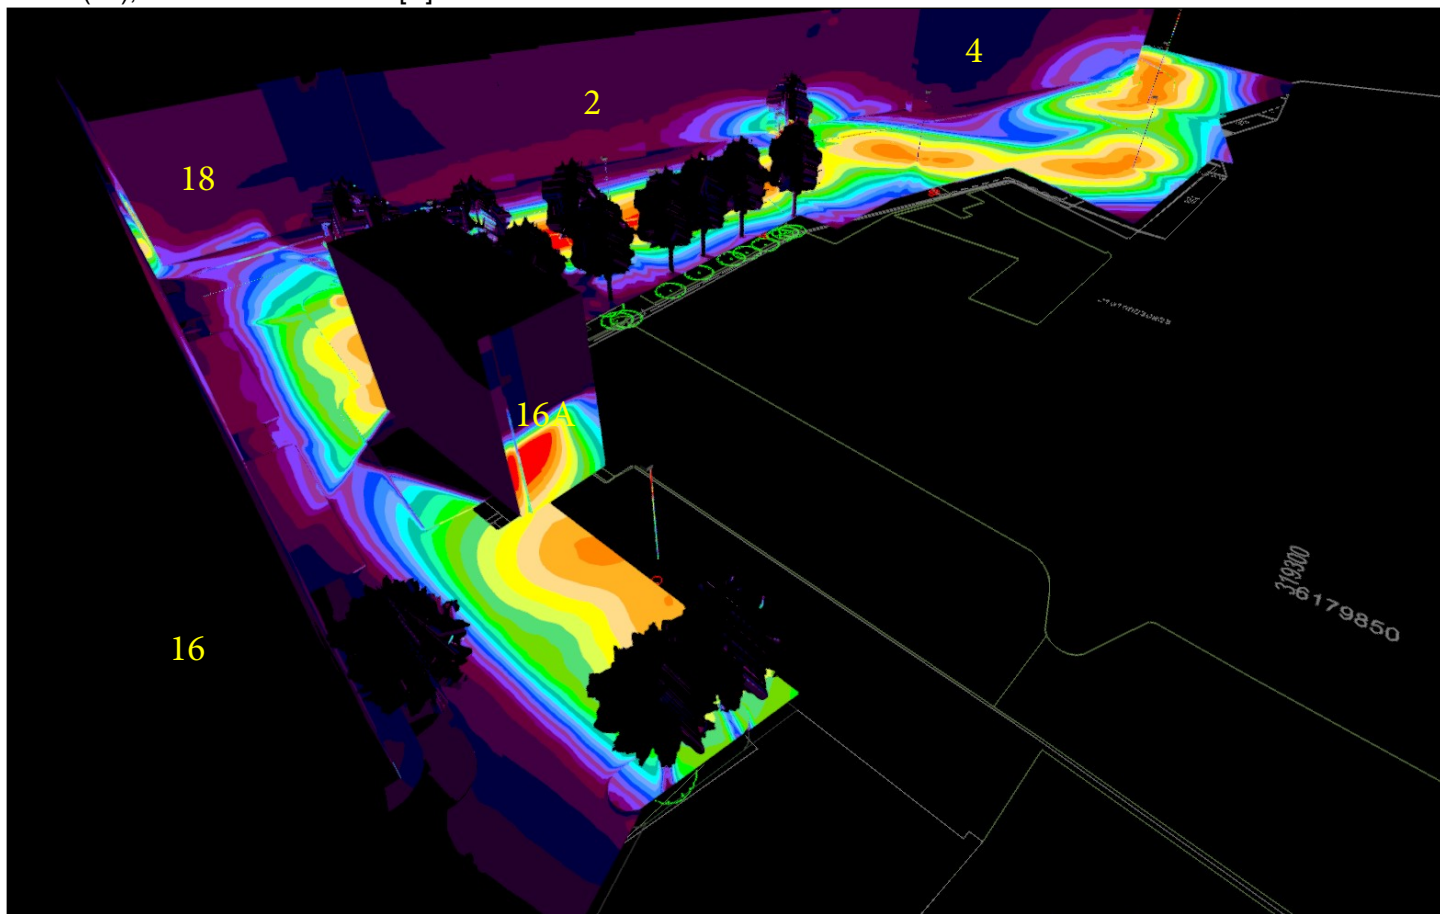

Site 1 (77)



Site 1 (78), Illuminance values in [lx]

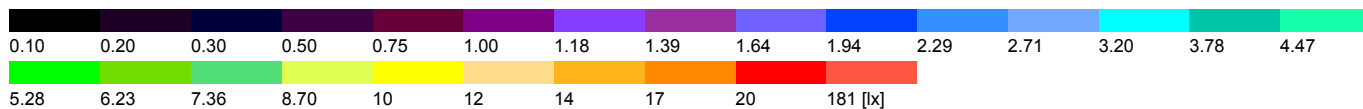
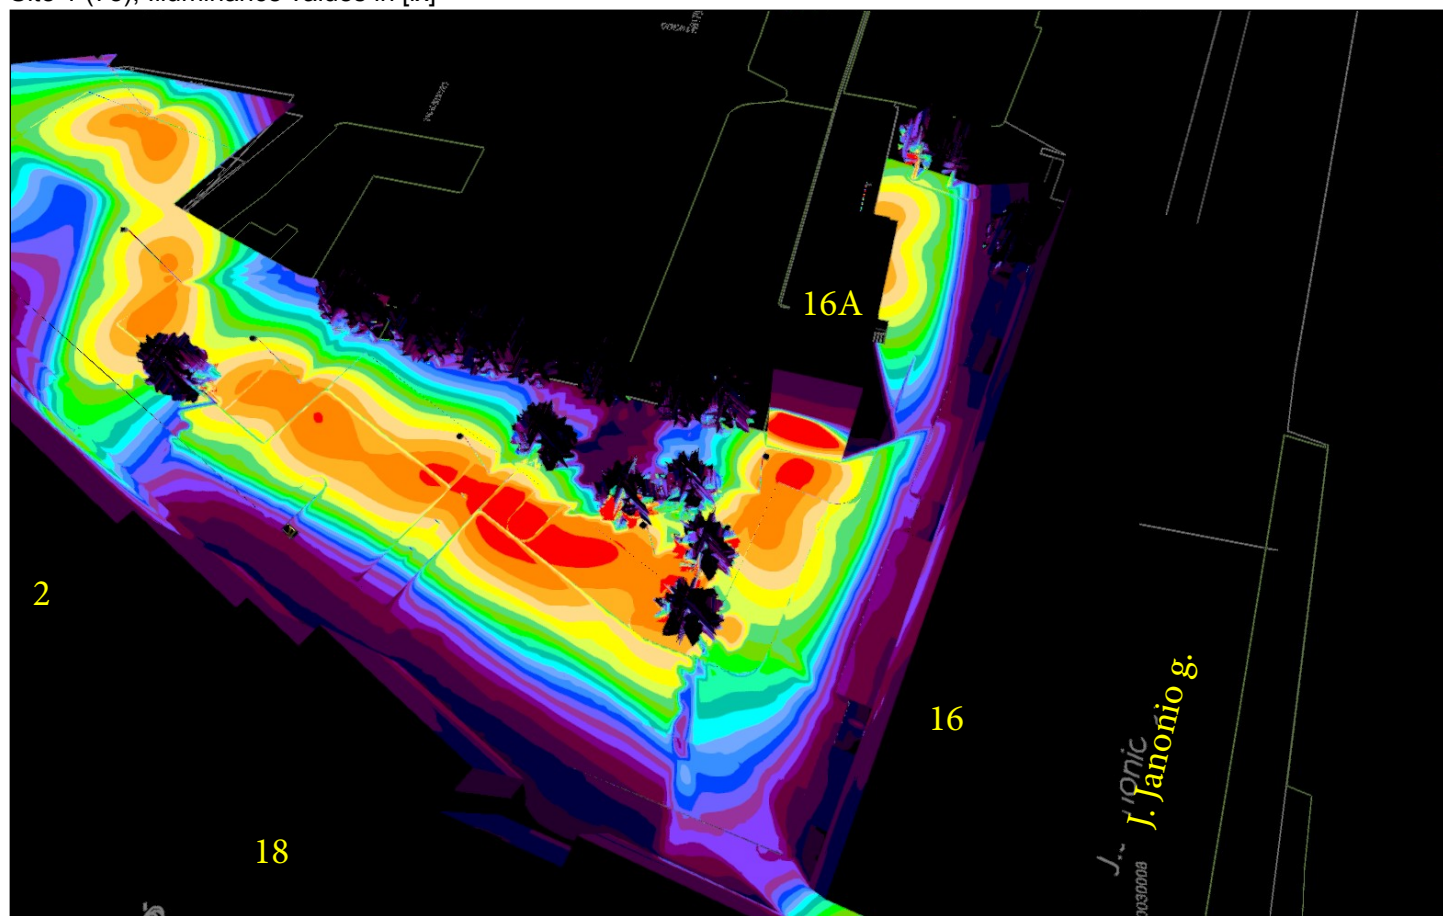





Site 1 (85)



Site 1 (86), Illuminance values in [lx]

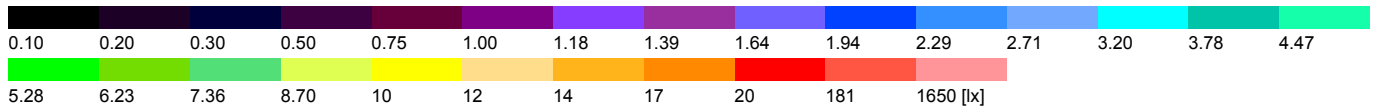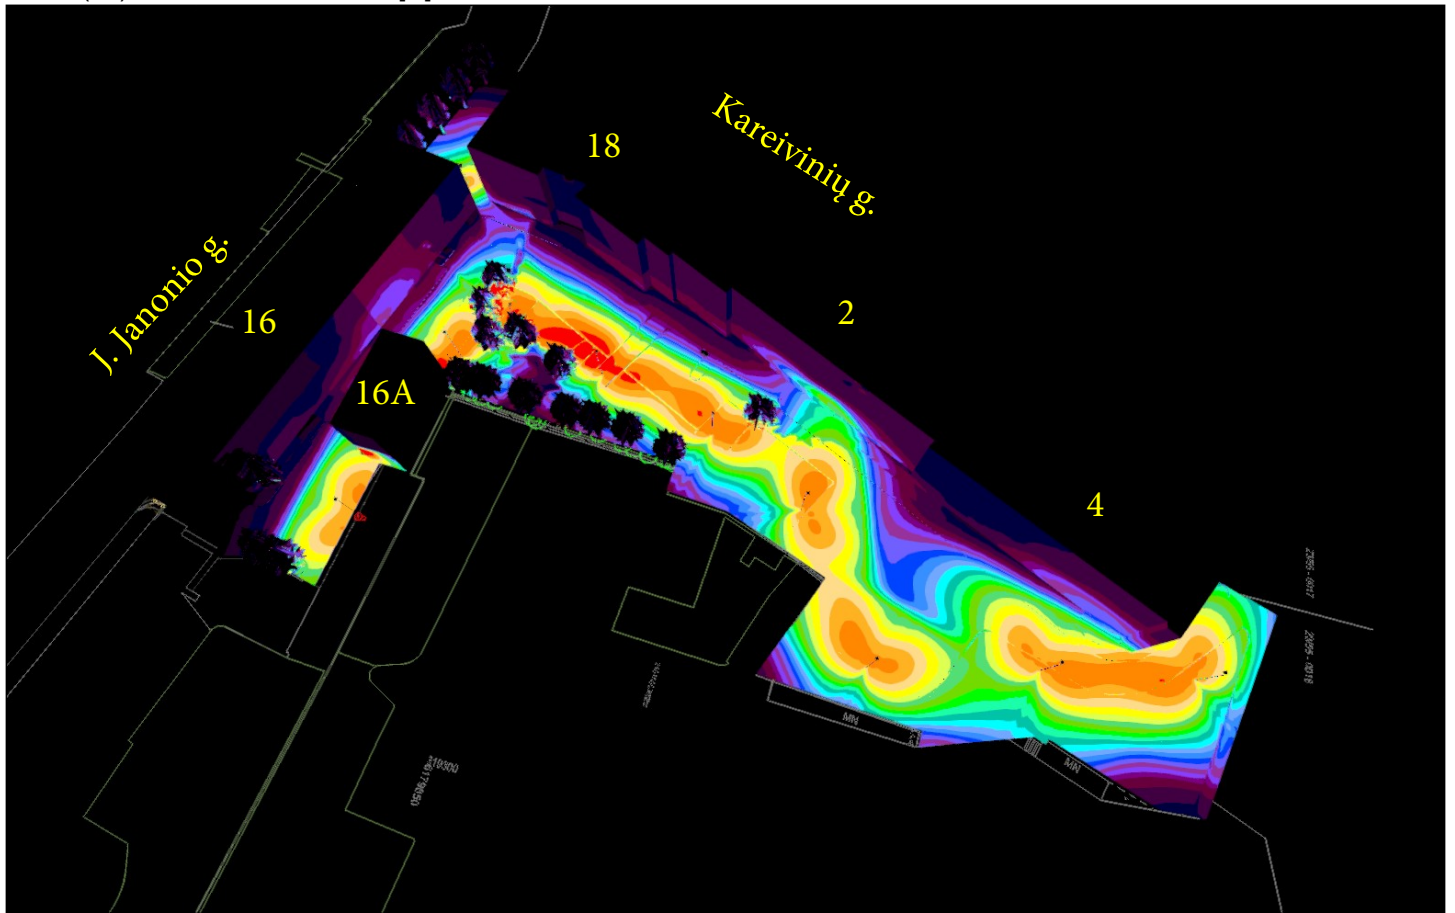

Site 1 (87)

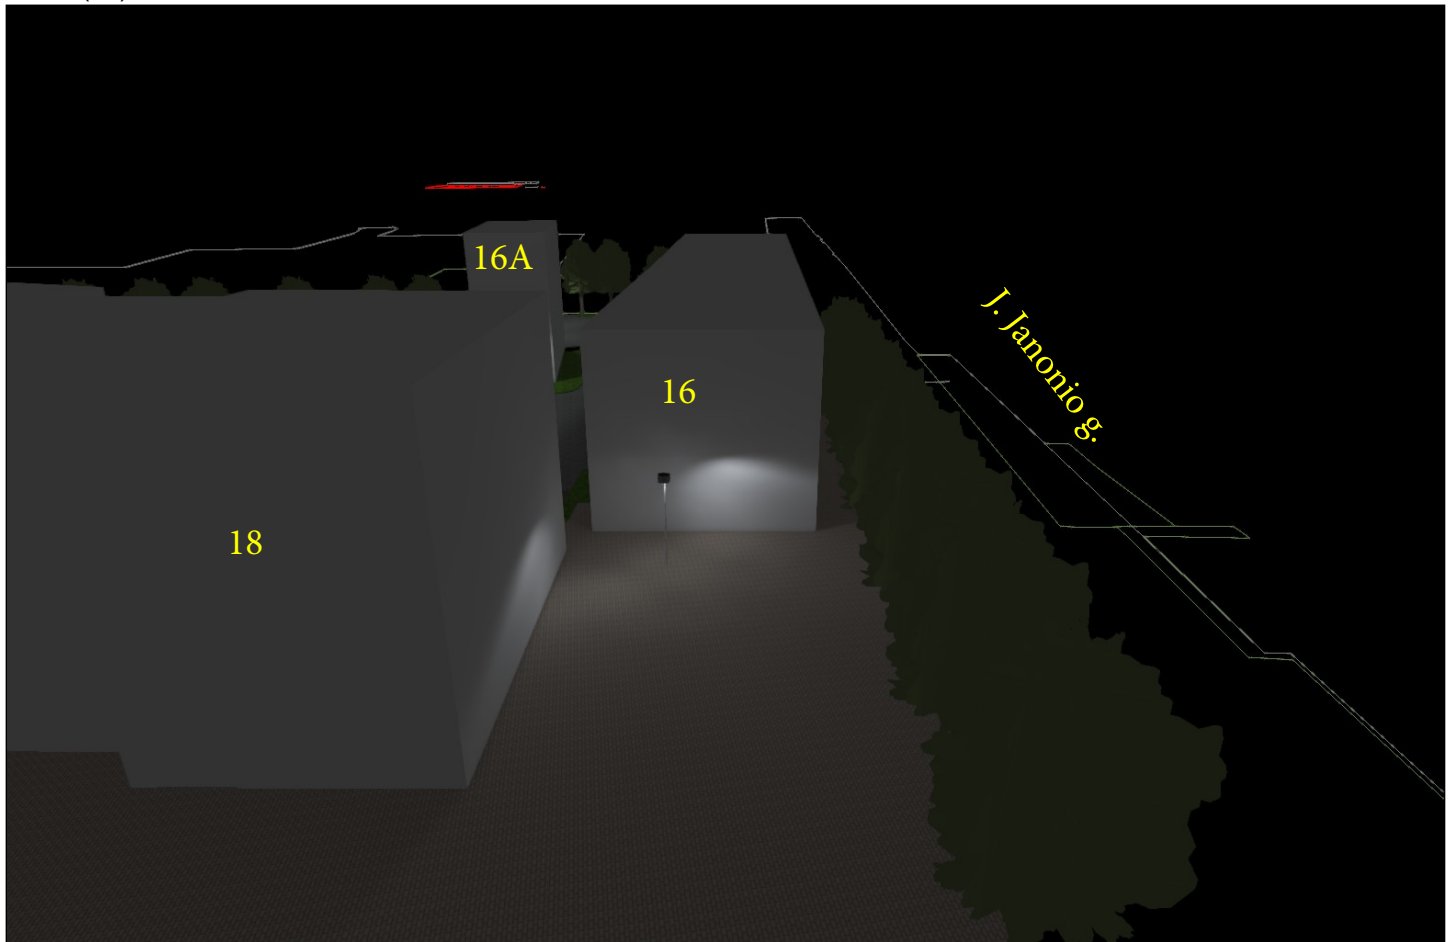

Site 1 (88), Illuminance values in [lx]

